
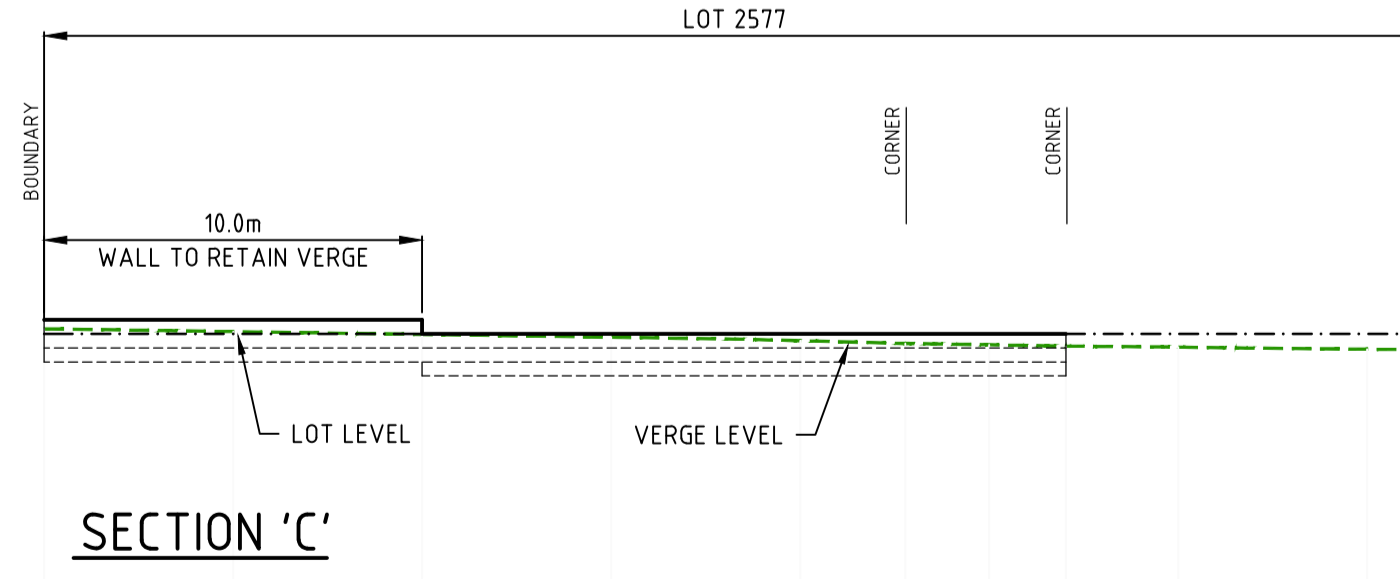
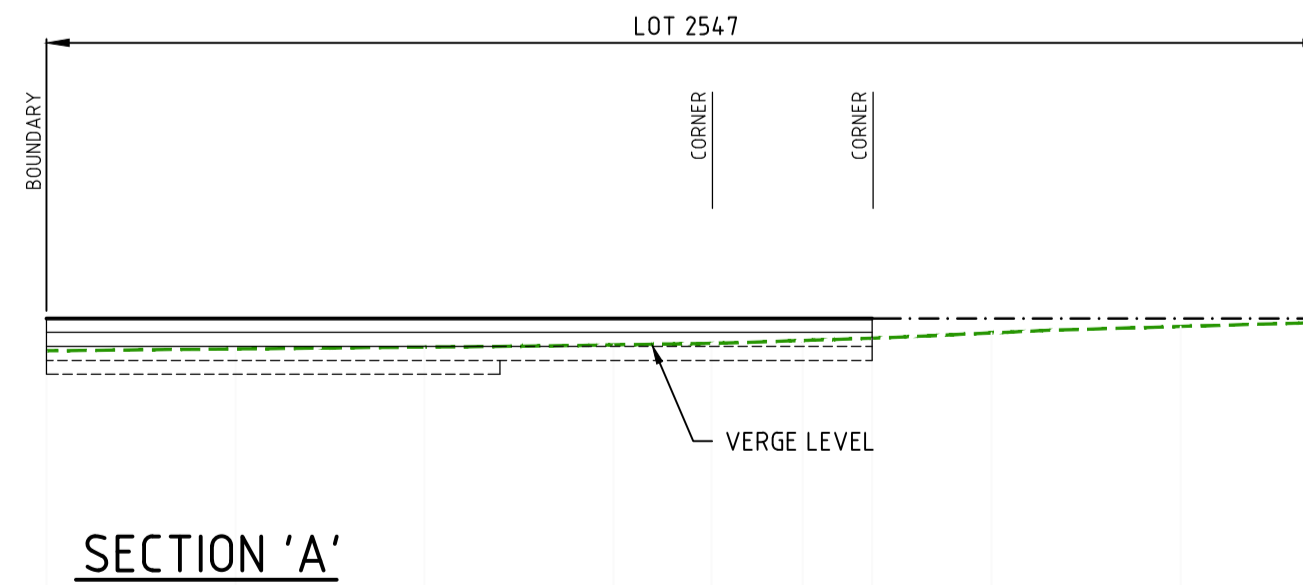
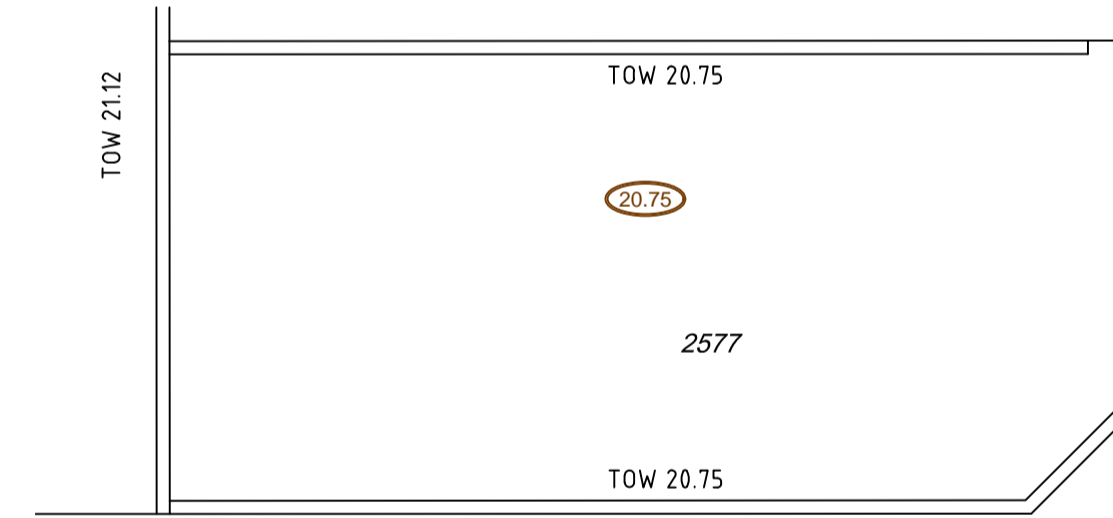
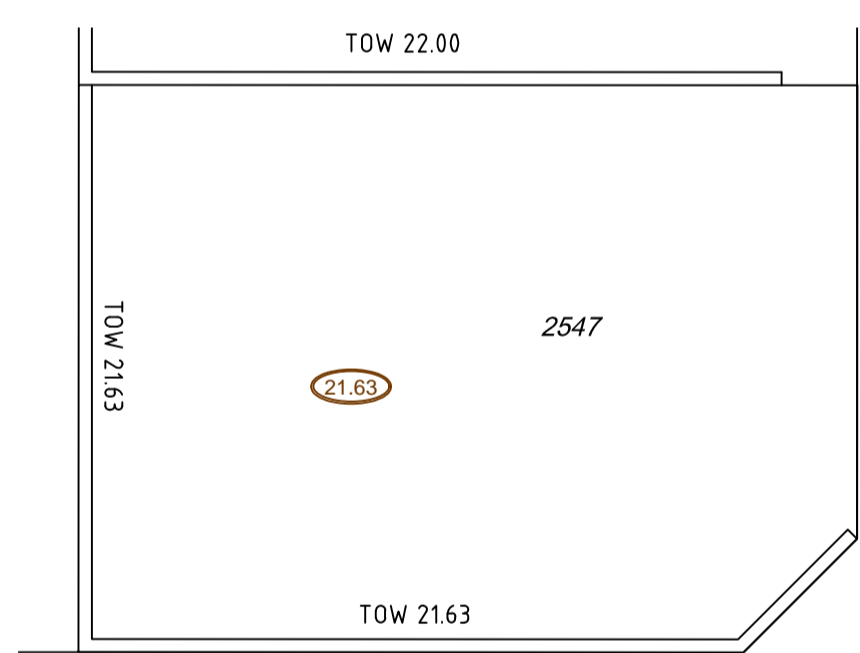
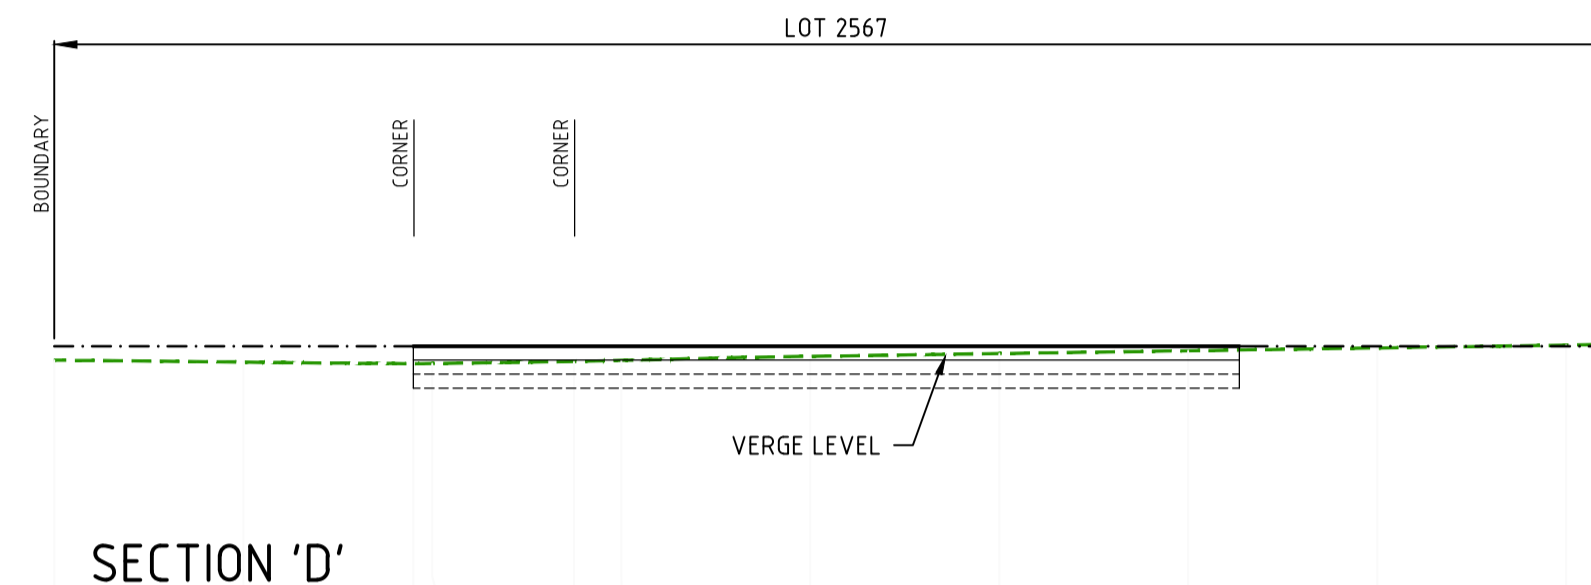


- NOTES**
1. THIS DRAWING SHALL BE READ IN CONJUNCTION WITH THE CONTRACT DRAWINGS AND SPECIFICATION.
 2. ALL FINISHED LEVELS ARE IN METRES TO AHD. HORIZONTAL DATUM IS PCG94.
 3. ALL DIMENSIONS ARE IN METRES UNLESS OTHERWISE SHOWN.
 4. REFER DRG No. TABEC-STD-W01 FOR RETAINING WALL DETAILS. REPLACE TOP COURSE WITH 165x350x1000 BLOCKS WHEN INDICATED AS '1/2" TOP BLOCK' ON PLANS.
 5. FOOTING DIMENSIONS ARE A GUIDE ONLY & ARE TO BE CONFIRMED ON SITE.
 6. REFER TO RETAINING WALL PLAN FOR CONTROL JOINT LOCATIONS.

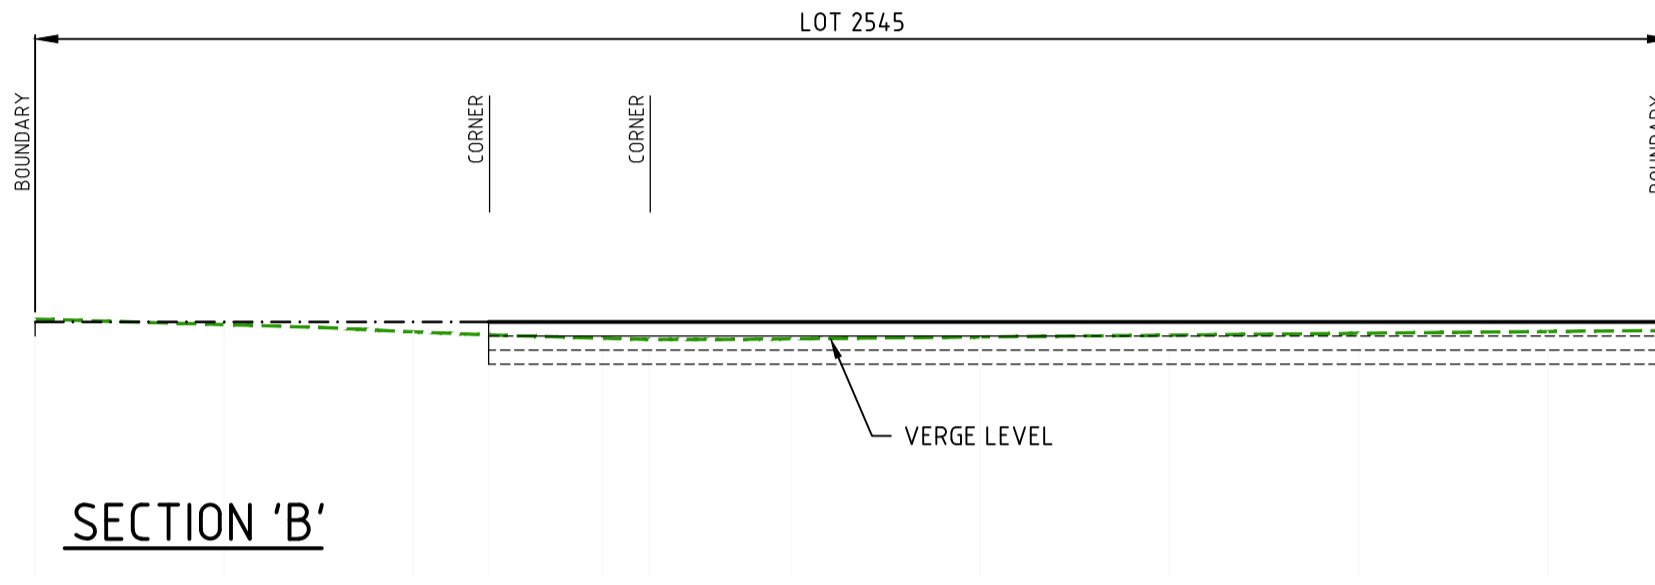

Standard Retaining Wall Drawing: Tabec-STD-W01 Rev 7

THIS DRAWING IS NOT TO BE USED FOR CONSTRUCTION UNLESS IT HAS BEEN CERTIFIED BY A PRACTISING STRUCTURAL ENGINEER.

STRUCTURAL ENGINEER: _____ COMPANY: *Terpos Engineering Pty Ltd* DATE: _____

SCALE 1:200
0 4 8 12
A1



| No. | DATE | DRAWN | APPROVED | AMENDMENT | No. | DATE | DRAWN | APPROVED | AMENDMENT |
|-----|----------|-------|----------|--------------------------------|-----|------|-------|----------|-----------|
| 0 | 08.04.22 | RDE | JZ | ISSUED FOR CONSTRUCTION. | | | | | |
| C | 15.02.22 | RDE | JZ | MINOR AMENDMENTS. | | | | | |
| B | 09.02.22 | RDE | JZ | ISSUED FOR APPROVAL & PRICING. | | | | | |
| A | 24.01.22 | RDE | JZ | ISSUED FOR COMMENTS & PRICING. | | | | | |

| | | | | |
|--|----------------|-----------------------|--|--|
| <p>This plan shall not to be used for construction unless issued as rev 0 and signed as approved.</p> <p>COPYRIGHT The concepts and information contained in this document are the Copyright of TABEC Pty. Ltd. Use or copying of the document in whole or part without the written permission of TABEC Pty. Ltd. constitutes an infringement of copyright.</p> | | | | <p>CLIENT PROGRESS DEVELOPMENTS ST LEONARDS</p> |
| DESIGNED RDE | CHECKED JZ | APPROVED B.FARRELL | | |
| DRAWN MRF | CHECKED RDE | DATE 08.04.22 | | |

TABEC
Civil Engineering Consultants

ADA House
Level 2, 54-58 Havelock Street, West Perth WA 6005
08 9425 5900 info@tabec.com.au
www.tabec.com.au

| | |
|----------------|---------------------------------------|
| PROJECT | ST LEONARDS ESTATE, DAYTON - STAGE 1W |
| TITLE | RETAINING WALL PROFILES SHEET 1 |
| DRAWING NUMBER | 2223-1W-155 |
| ISSUE | 0 |

WAPC: 160731

I:\Projects\2223\Drawings\CAD\Drawings\Stage 1\2223-1W-155.dwg 29/06/21 1:15:13 revans