


24.79 Lot level shown on Plan 2223-1X-100 Rev 0

STAGE 1X

HENDON ROAD

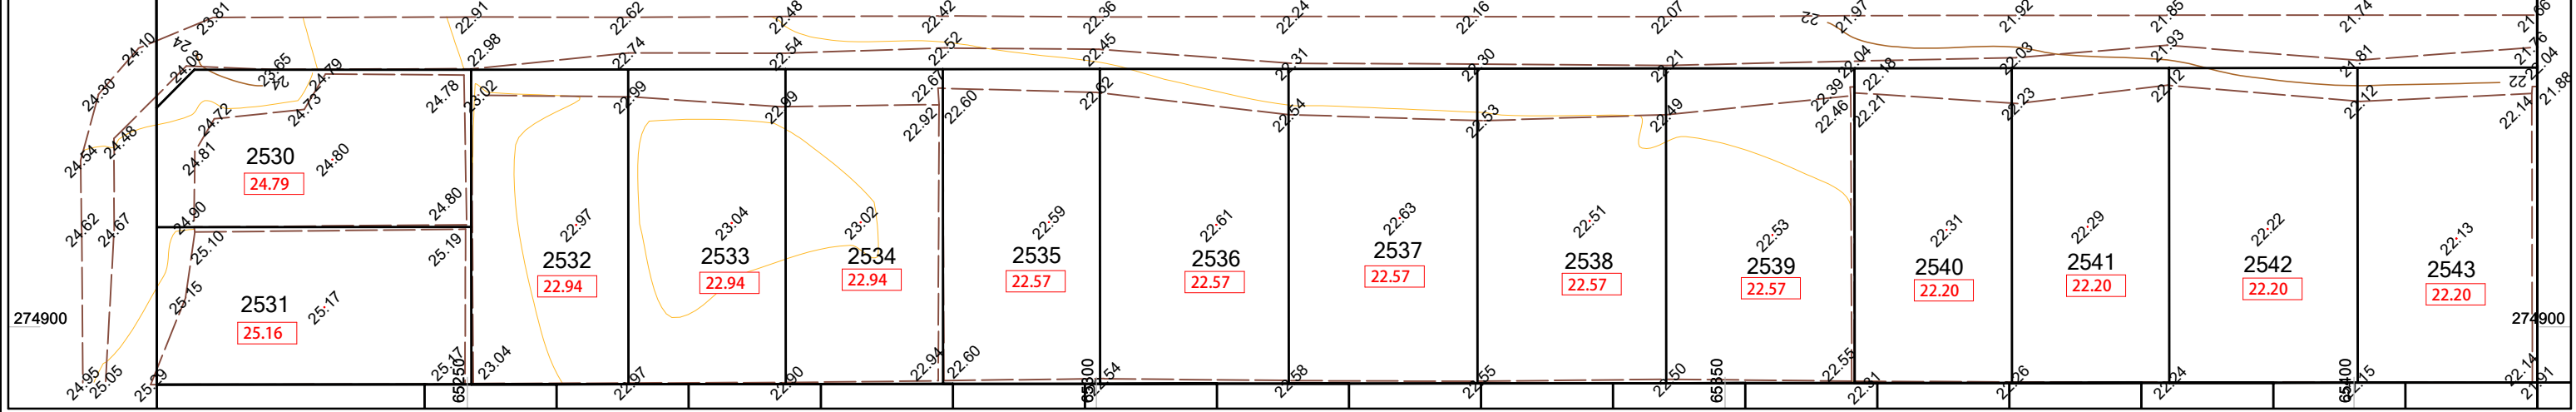


24.79 Lot level shown on Plan 2223-1X-100 Rev 0

Rev.	Initial Issue	Description	Drawn	Date	Checked
A	Initial Issue		TPV	13/04/2023	MBW

SCALE 1:500 @ A3
 0 3 6 9 12 15 30
 ALL DISTANCES ARE IN METRES
 For a true to scale reproduction of this plan, plot it to A3 with the Paging Scaling set to None.

The contents of this plan are current and correct as of the date stated within the revision panel. All consultants and persons wishing to utilise this data should satisfy themselves of this plan's currency by contacting the McMullen Nolan Group.

Surveyor:- RS
 Survey Date:- 11/04/2023
 Precal/Cad:- 22/12/2022

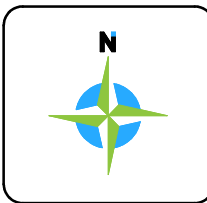

The boundaries shown on this plan were not re-established as part of this survey, therefore this plan does not guarantee their accuracy. Existing easements, encumbrance or interest are not depicted and a title search is recommended to obtain this information. Re-establishment of the cadastral boundaries is recommended for any proposed works on or near existing boundaries.

MCMULLEN NOLAN GROUP
 Level 1, 2 Sabre Crescent
 Jandakot, W.A. 6164
 PO Box 3526, Success
 W.A. 6964, Australia
 Offices in: Perth | Melbourne | Kimberley | South West WA

Tel: (08) 6436 1599
 Fax: (08) 6436 1500
 info@mngsurvey.com.au
 www.mngsurvey.com.au
 ABN 90 009 363 311

**STAGE 1X LOT LEVELS
 ST LEONARDS ESTATE
 DAYTON**

CLIENT: **PROGRESS DEVELOPMENTS**

Project Mgr: MATTHEW WEBB Datum: PG694 / AHD

93980 - DE - 619 - A

Job Number	Plan Type	Revision Number
93980	DE	619 - A