

UNLODGED VERSION

UNLODGED VERSION

AMENDMENTS TABLE

| VERSION | AMENDMENT | AUTHORISED BY | DATE |
|---------|-----------|---------------|------|
| | | | |

| | |
|---------|--|
| TYPE | FREEHOLD |
| PURPOSE | SUBDIVISION |
| PLAN OF | LOTS 1086-1107, 9026, ROADS EASEMENTS AND RESTRICTIVE COVENANT |

| | | | |
|-----------------|--------------|---------------|----------------------------------|
| DISTRICT | SWAN | S.S.A. | YES |
| TOWNSITE | | | |
| R.D.L. FILE No. | | FORMER TENURE | LOT 9016 ON DP 69874 C/T 2775-48 |
| LOCALITY | WEST SWAN | | |
| LOCAL AUTHORITY | CITY OF SWAN | | |
| FIELD BOOK | 107596 | ON INDEX | SEE SMARTPLAN |

SURVEYOR'S CERTIFICATE - Reg 54
 I, Scott J. ANDERSON, hereby certify that this plan is accurate and is a correct representation of the - (a) "survey, and/or (b) "calculations from measurements, (I delete if inapplicable), undertaken for the purposes of this plan and that it complies with the relevant written law(s) in relation to which it is lodged.

..... Date
 Licensed Surveyor

McMULLENOLAN GROUP
 Surveying Excellence
 PO Box 3526, Success, W.A. 6964
 Telephone: (08) 6436 1599
 Facsimile: (08) 6436 1500
 Email: info@mcmullenolan.com.au

SCALE: 1 : 1000 at A2
 ALL DISTANCES ARE IN METRES

MNG Ref : 93980dp-265a
 Stage 1F - DP75322.CSD

| | |
|-----------------|-------------------------|
| LOGGED | TYPE OF VALIDATION |
| DATE | FULL AUDIT |
| FEE PAID | CERTIFIED CORRECT |
| ASSESS No. | LEGAL COMPONENT |
| | DOCKET PLAN |
| | F.S.C. |

APPROVED BY
 WESTERN AUSTRALIAN PLANNING COMMISSION FILE **144963**

..... DATE

Delegated under Sec 16 P & D Act 2005

IN ORDER FOR DEALINGS

SUBJECT TO

..... DATE

For INSPECTOR OF PLANS & SURVEYS / AUTHORIZED LAND OFFICER


APPROVED REG26A (4)

INSPECTOR OF PLANS & SURVEYS / AUTHORIZED LAND OFFICER

..... DATE




DEPOSITED PLAN
75322
 SHEET 01 OF 02 SHEETS
 VERSION 1

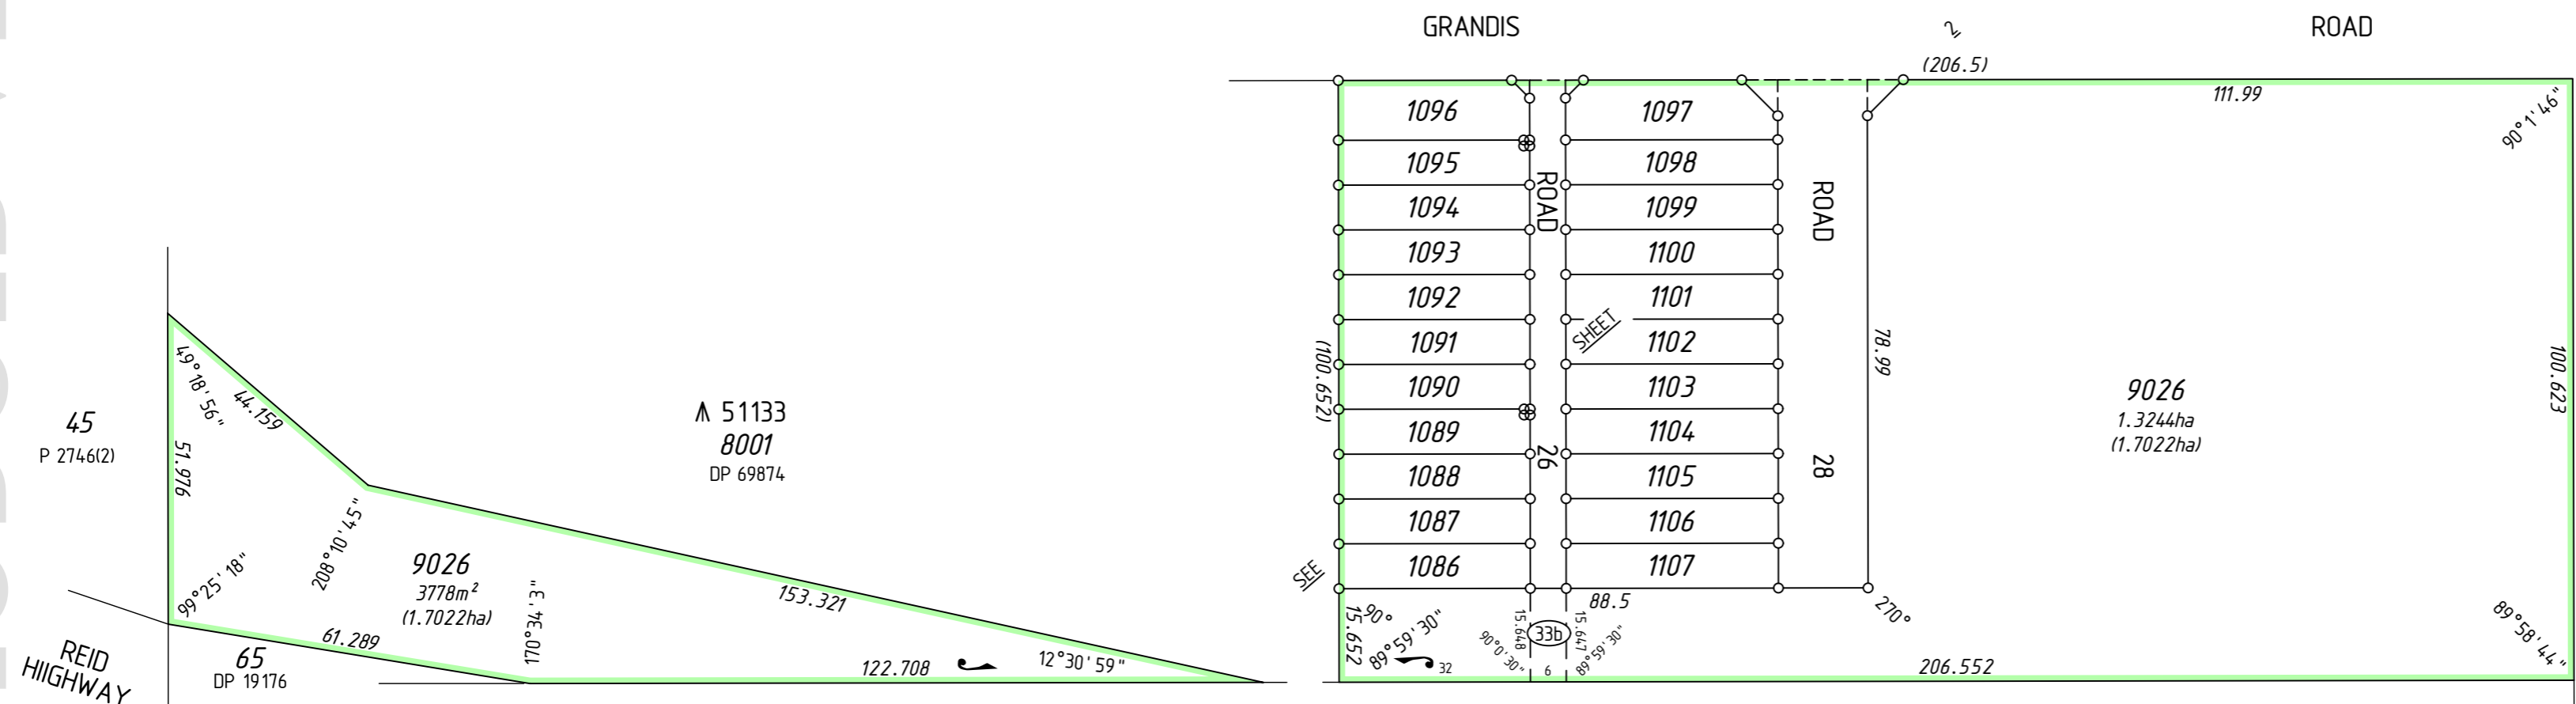

INTERESTS AND NOTIFICATIONS

| SUBJECT | PURPOSE | STATUTORY REFERENCE | ORIGIN | LAND BURDENED | BENEFIT TO | COMMENTS |
|---------|-------------------------|---------------------------------------|-----------------|----------------------|----------------------|------------------------------|
| 33b | EASEMENT (Sewerage) | SEC 167 OF THE P. & D. ACT REG 33 (b) | THIS PLAN | LOT 9026 | WATER CORPORATION | |
| 33b | EASEMENT (Water Supply) | SEC 167 OF THE P. & D. ACT REG 33 (b) | THIS PLAN | LOT 9026 | WATER CORPORATION | |
| | RESTRICTIVE COVENANT | SEC 136D OF THE TLA | THIS PLAN & DOC | ALL LOTS EXCEPT 9026 | ALL LOTS EXCEPT 9026 | |
| | NOTIFICATION | SEC 165 OF THE P & D ACT | DOC | ALL LOTS EXCEPT 9026 | | (PROXIMITY OF MUSHROOM FARM) |
| | NOTIFICATION | SEC 165 OF THE P & D ACT | DOC | ALL LOTS EXCEPT 9026 | | (MAJOR TRANSPORT CORRIDORS) |

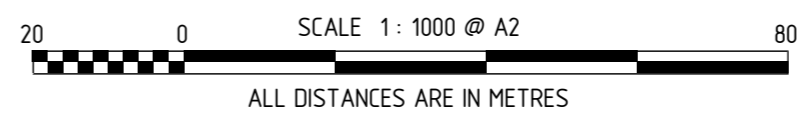

SURVEY CARRIED OUT UNDER REG 26A
 SPECIAL SURVEY AREA GUIDELINES
 SEE SHEETS FOR SURVEY INFORMATION

ALL BOUNDARY / CORNER SURVEY MARKS SHOWN ON THIS SHEET ARE INDICATIVE ONLY. USE ONLY THE SURVEY SHEET/S WHEN DETERMINING THE TRUE FINAL POSITION AND TYPE OF ALL SURVEY MARKS PLACED PERTAINING TO THIS PLAN.

PRELIMINARY ONLY
 UNLODGED VERSION
 SUBJECT TO
 LANDGATE AUDIT

This version is 16/09/2012
 - Subject to change without notice
 - Not intended for design use.
 - A LANDGATE APPROVED copy should be obtained for such purposes.

UNLODGED VERSION

UNLODGED VERSION


UNLODGED VERSION

UNLODGED VERSION

PRELIMINARY ONLY
UNLODGED VERSION
SUBJECT TO
LANDGATE AUDIT

This version is
- Current as at 19/09/2012
- Subject to change without notice
- All dimensions are approximate
- A LANDGATE APPROVED copy
should be obtained for such purposes.


▲ 51133
8001
DP 69874

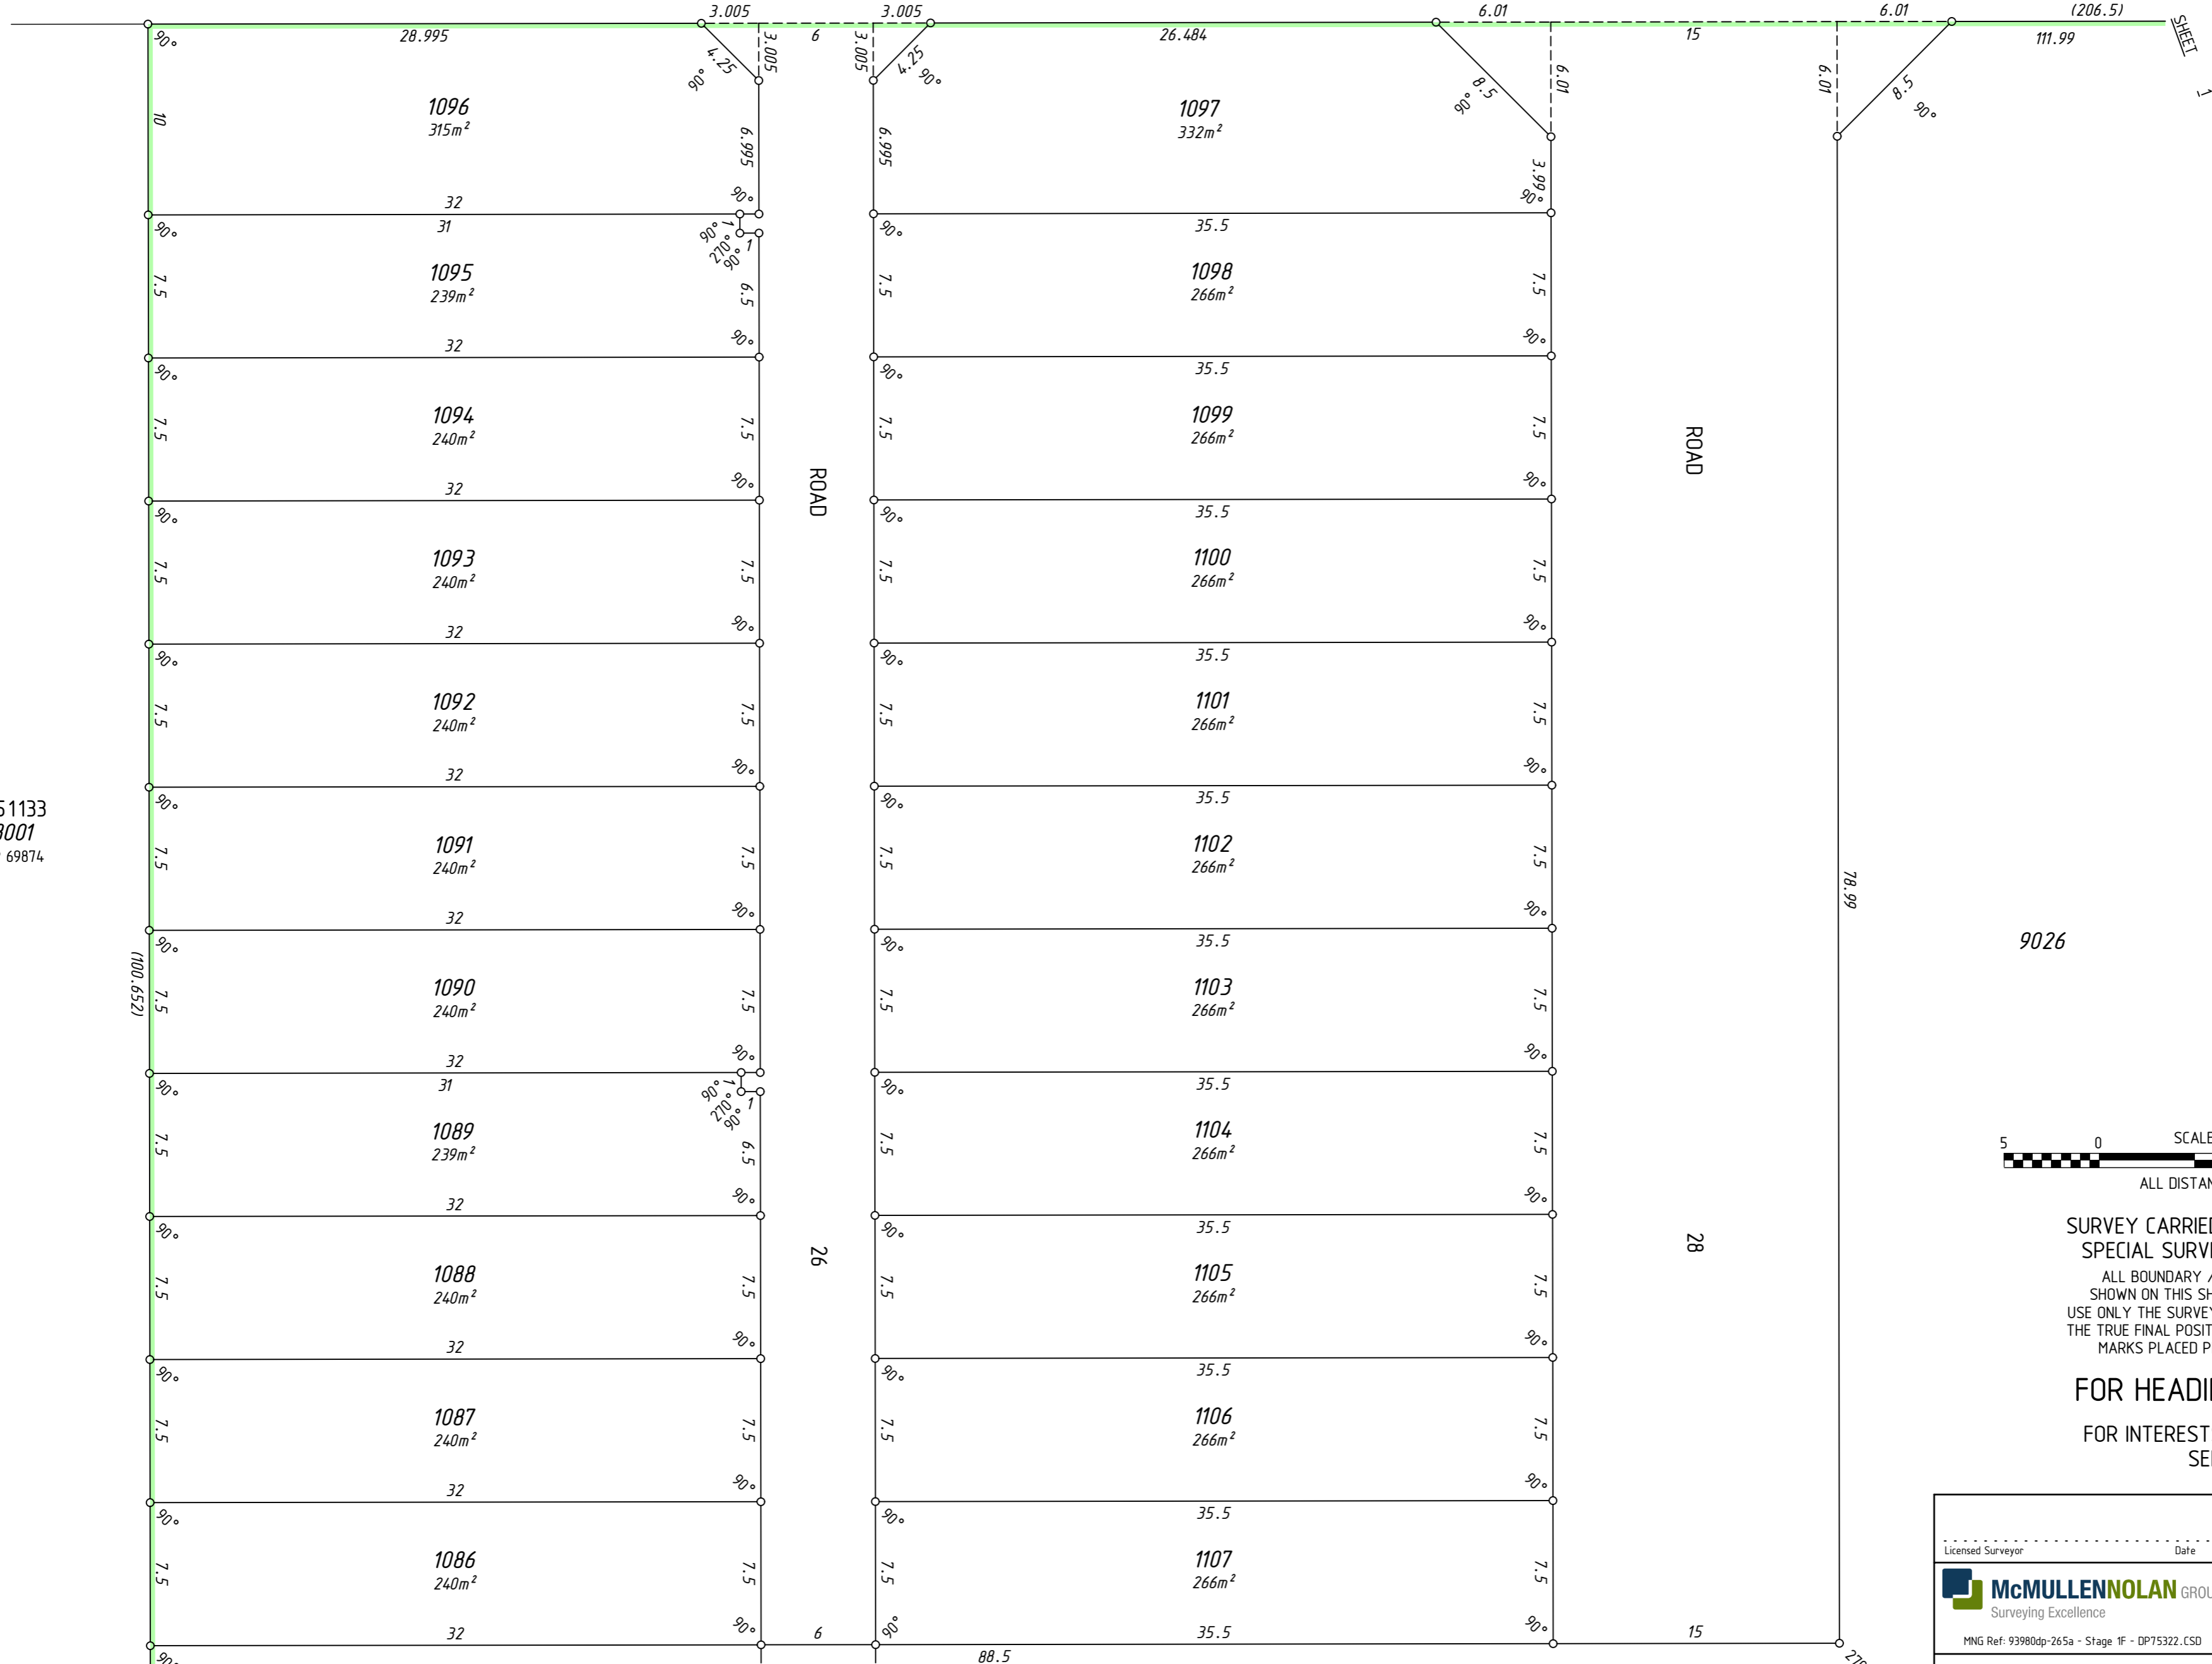

SEE SHEET 1

SEE SHEET 1

SEE SHEET 1

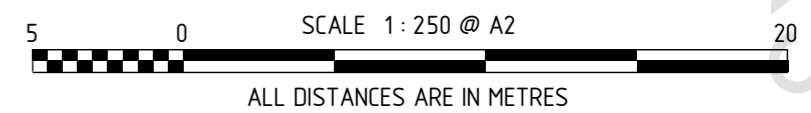

SURVEY CARRIED OUT UNDER REG 26A
SPECIAL SURVEY AREA GUIDELINES
ALL BOUNDARY / CORNER SURVEY MARKS
SHOWN ON THIS SHEET ARE INDICATIVE ONLY.
USE ONLY THE SURVEY SHEET/S WHEN DETERMINING
THE TRUE FINAL POSITION AND TYPE OF ALL SURVEY
MARKS PLACED PERTAINING TO THIS PLAN.

FOR HEADING SEE SHEET 1
FOR INTERESTS AND NOTIFICATIONS
SEE SHEET 1

Licensed Surveyor _____ Date _____
McMULLENOLAN GROUP
 Surveying Excellence
 MNG Ref: 93980dp-265a - Stage 1F - DP75322.CSD

Landgate
 Western Australian Land Information Authority

SCALE: 1 : 250 at A2
 ALL DISTANCES ARE IN METRES
 SHEET 02 OF 02 SHEETS
 VERSION 1

DEPOSITED PLAN
75322

UNLODGED VERSION