



AMENDMENTS TABLE

VERSION	AMENDMENT	AUTHORISED BY	DATE
2	Add lots 4 & 22 to the 129BA in the I & N table.	S.J. ANDERSON	6/10/2010

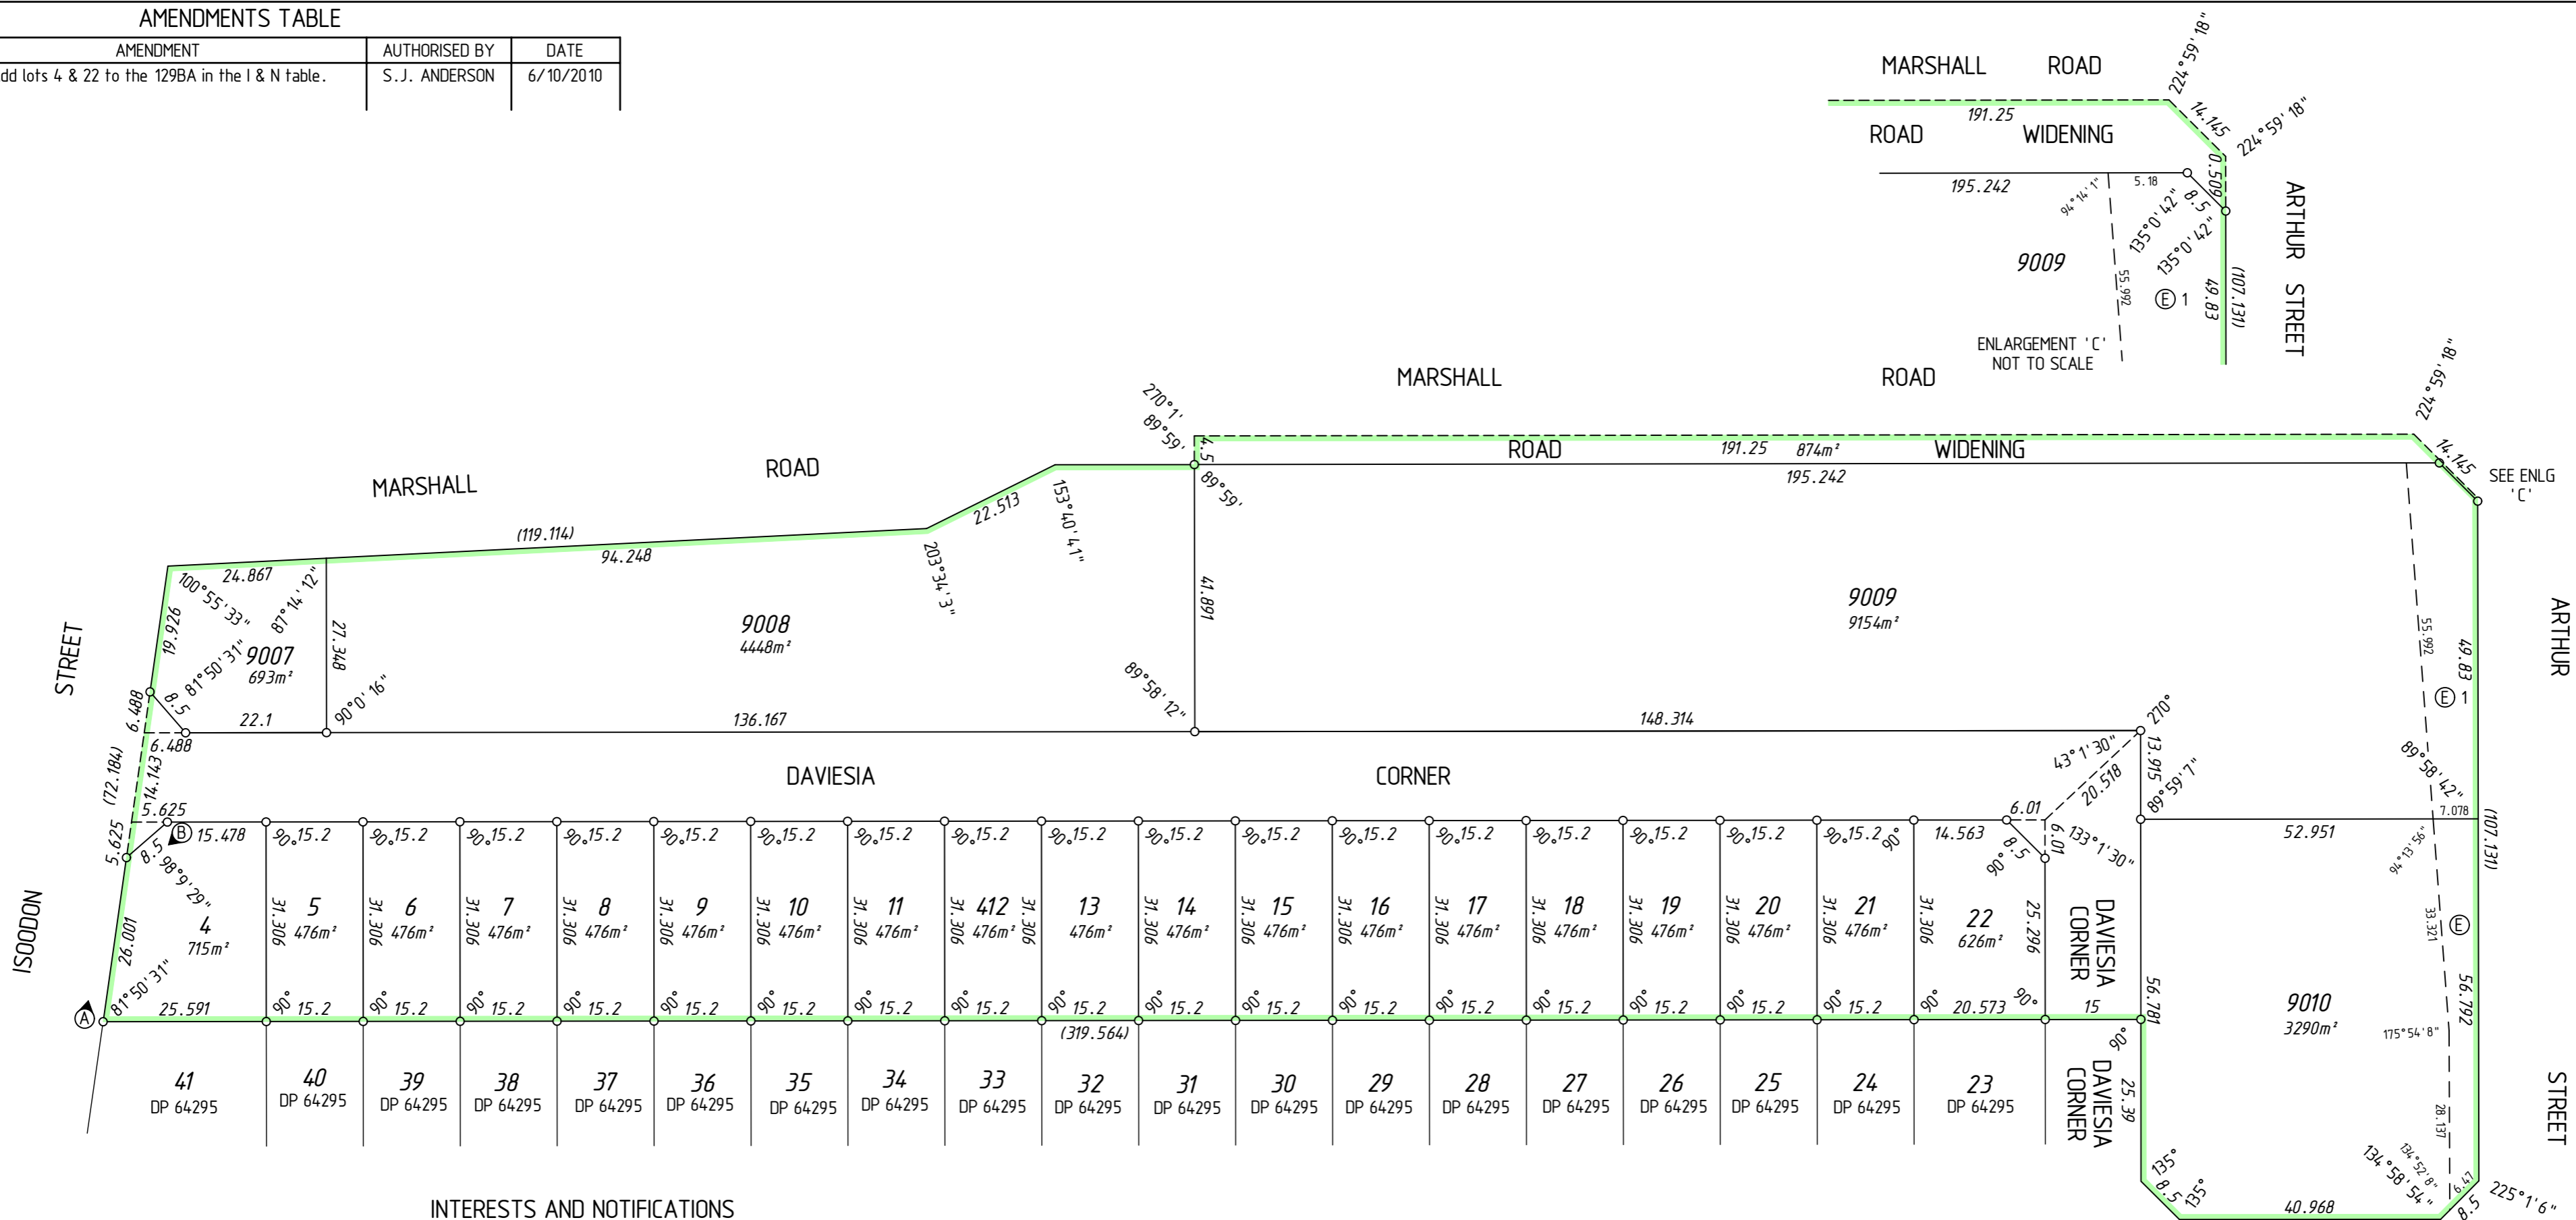

INTERESTS AND NOTIFICATIONS

SUBJECT	PURPOSE	STATUTORY REFERENCE	ORIGIN	LAND BURDENED	BENEFIT TO	COMMENTS
Ⓔ	EASEMENT RESTRICTIVE COVENANT EASEMENT	ENERGY OPERATORS (POWERS) ACT 1979	DOC D836624 DOC D836624 DOC	LOTS 9007-9009 LOTS 9007-9009 LOT 9010	ALINTA GAS NETWORKS SEE DOC ELECTRICITY NETWORKS CORPORATION	
Ⓐ Ⓑ	RESTRICTIVE COVENANT COVENANT RESTRICTIVE COVENANT	SEC 136D OF THE TLA SEC 150 OF THE P & D ACT SEC 129BA OF THE TLA	THIS PLAN & DOC THIS PLAN DOC	LOTS 5-11, 13-21 & 412 LOT 4 LOTS 4-11, 13-22 & 412	LOTS 5-11, 13-21 & 412 CITY OF SWAN CITY OF SWAN	NO ROAD VEHICLE ACCESS TO ABUTTING ROAD LAND USE CONTROL
Ⓔ 1	EASEMENT	ENERGY OPERATORS (POWERS) ACT 1979	DOC	LOT 9009	ELECTRICITY NETWORKS CORPORATION	
	NOTIFICATION NOTIFICATION	SEC 165 OF THE P & D ACT SEC 165 OF THE P & D ACT	DOC DOC	LOTS 4-11, 13-22 & 412 LOTS 4-11, 13-22 & 412		ACCESS TO LORD STREET PROXIMITY OF MUSHROOM FARM

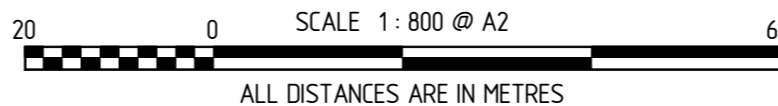

SURVEY CARRIED OUT UNDER REG 26A SPECIAL SURVEY AREA GUIDELINES
SEE SHEETS FOR SURVEY INFORMATION

ALL BOUNDARY / CORNER SURVEY MARKS SHOWN ON THIS SHEET ARE INDICATIVE ONLY. USE ONLY THE SURVEY SHEET/S WHEN DETERMINING THE TRUE FINAL POSITION AND TYPE OF ALL SURVEY MARKS PLACED PERTAINING TO THIS PLAN.

FORMER TENURE TABLE

LOT	FORMER TENURE	ON PLAN / DIAGRAM	TITLE
4, 9007	Pt Lot 9002	DP 64295	
6-11, 13, 412, 9008	Pt Lot 9003	DP 64295	
15-22, 9010	Pt Lot 9004	DP 64295	
9009	Pt Lot 1	D 47415	2152-65
5	Pt Lot 9002 Pt Lot 9003	DP 64295 DP 64295	
14	Pt Lot 9003 Pt Lot 9004	DP 64295 DP 64295	

TYPE PURPOSE	FREEHOLD SUBDIVISION
PLAN OF	LOTS 4-11, 13-22, 412, 9007-9010, ROAD, ROAD WIDENING, COVENANT AND RESTRICTIVE COVENANT
DISTRICT	SWAN
R.D.L. FILE No.	
LOCAL AUTHORITY	CITY OF SWAN
TOWNSITE	S.S.A. YES
LOCALITY	WEST SWAN

ON INDEX	SEE SMARTPLAN
SCALE:	1: 800 at A2 ALL DISTANCES ARE IN METRES
FORMER TENURE	SEE TENURE TABLE
FIELD BOOK	105580 107596
 PO Box 3526, Success, W.A. 6964 Telephone: (08) 6436 1599 Facsimile: (08) 6436 1500 Email: info@mapsurvey.com.au MAPS Ref: 93980dp-80d Stage 1g DP68121.CSD	

SURVEYOR'S CERTIFICATE
Reg 54
Scott J. ANDERSON
I hereby certify that this plan is accurate and is a correct representation of the -
(a) *survey, and/or
(b) *calculations from measurements, [*delete if inapplicable]
undertaken for the purposes of this plan and that it complies with the relevant written law(s) in relation to which it is lodged.
FINAL
Licensed Surveyor Date

LODGED	DATE	TYPE OF VALIDATION
FEE PAID		FULL AUDIT LEGAL COMPONENT DOCKET PLAN CERTIFIED CORRECT I.S.C. F.S.C.
ASSESS No.		
APPROVED BY WESTERN AUSTRALIAN PLANNING COMMISSION		
FILE	137756	

IN ORDER FOR DEALINGS	
SUBJECT TO	
For INSPECTOR OF PLANS & SURVEYS / AUTHORIZED LAND OFFICER	DATE
APPROVED	REG26A (4)
INSPECTOR OF PLANS & SURVEYS / AUTHORIZED LAND OFFICER	DATE

Western Australian Land Information Authority

DEPOSITED PLAN
68121

SHEET 1 OF 1 SHEETS
VERSION 2