
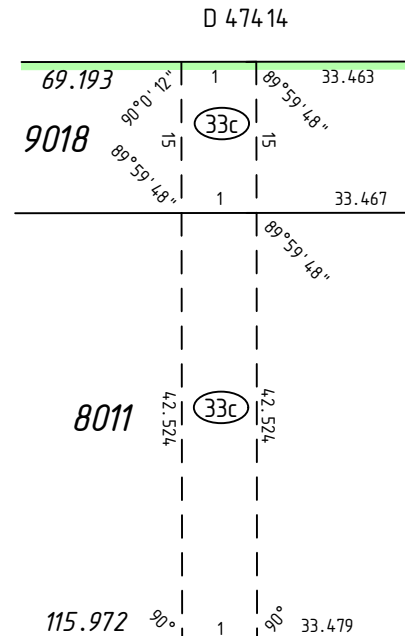


AMENDMENTS TABLE

VERSION	AMENDMENT	AUTHORISED BY	DATE
2	Landgate Audit Requirements	Scott Anderson	12/12/11

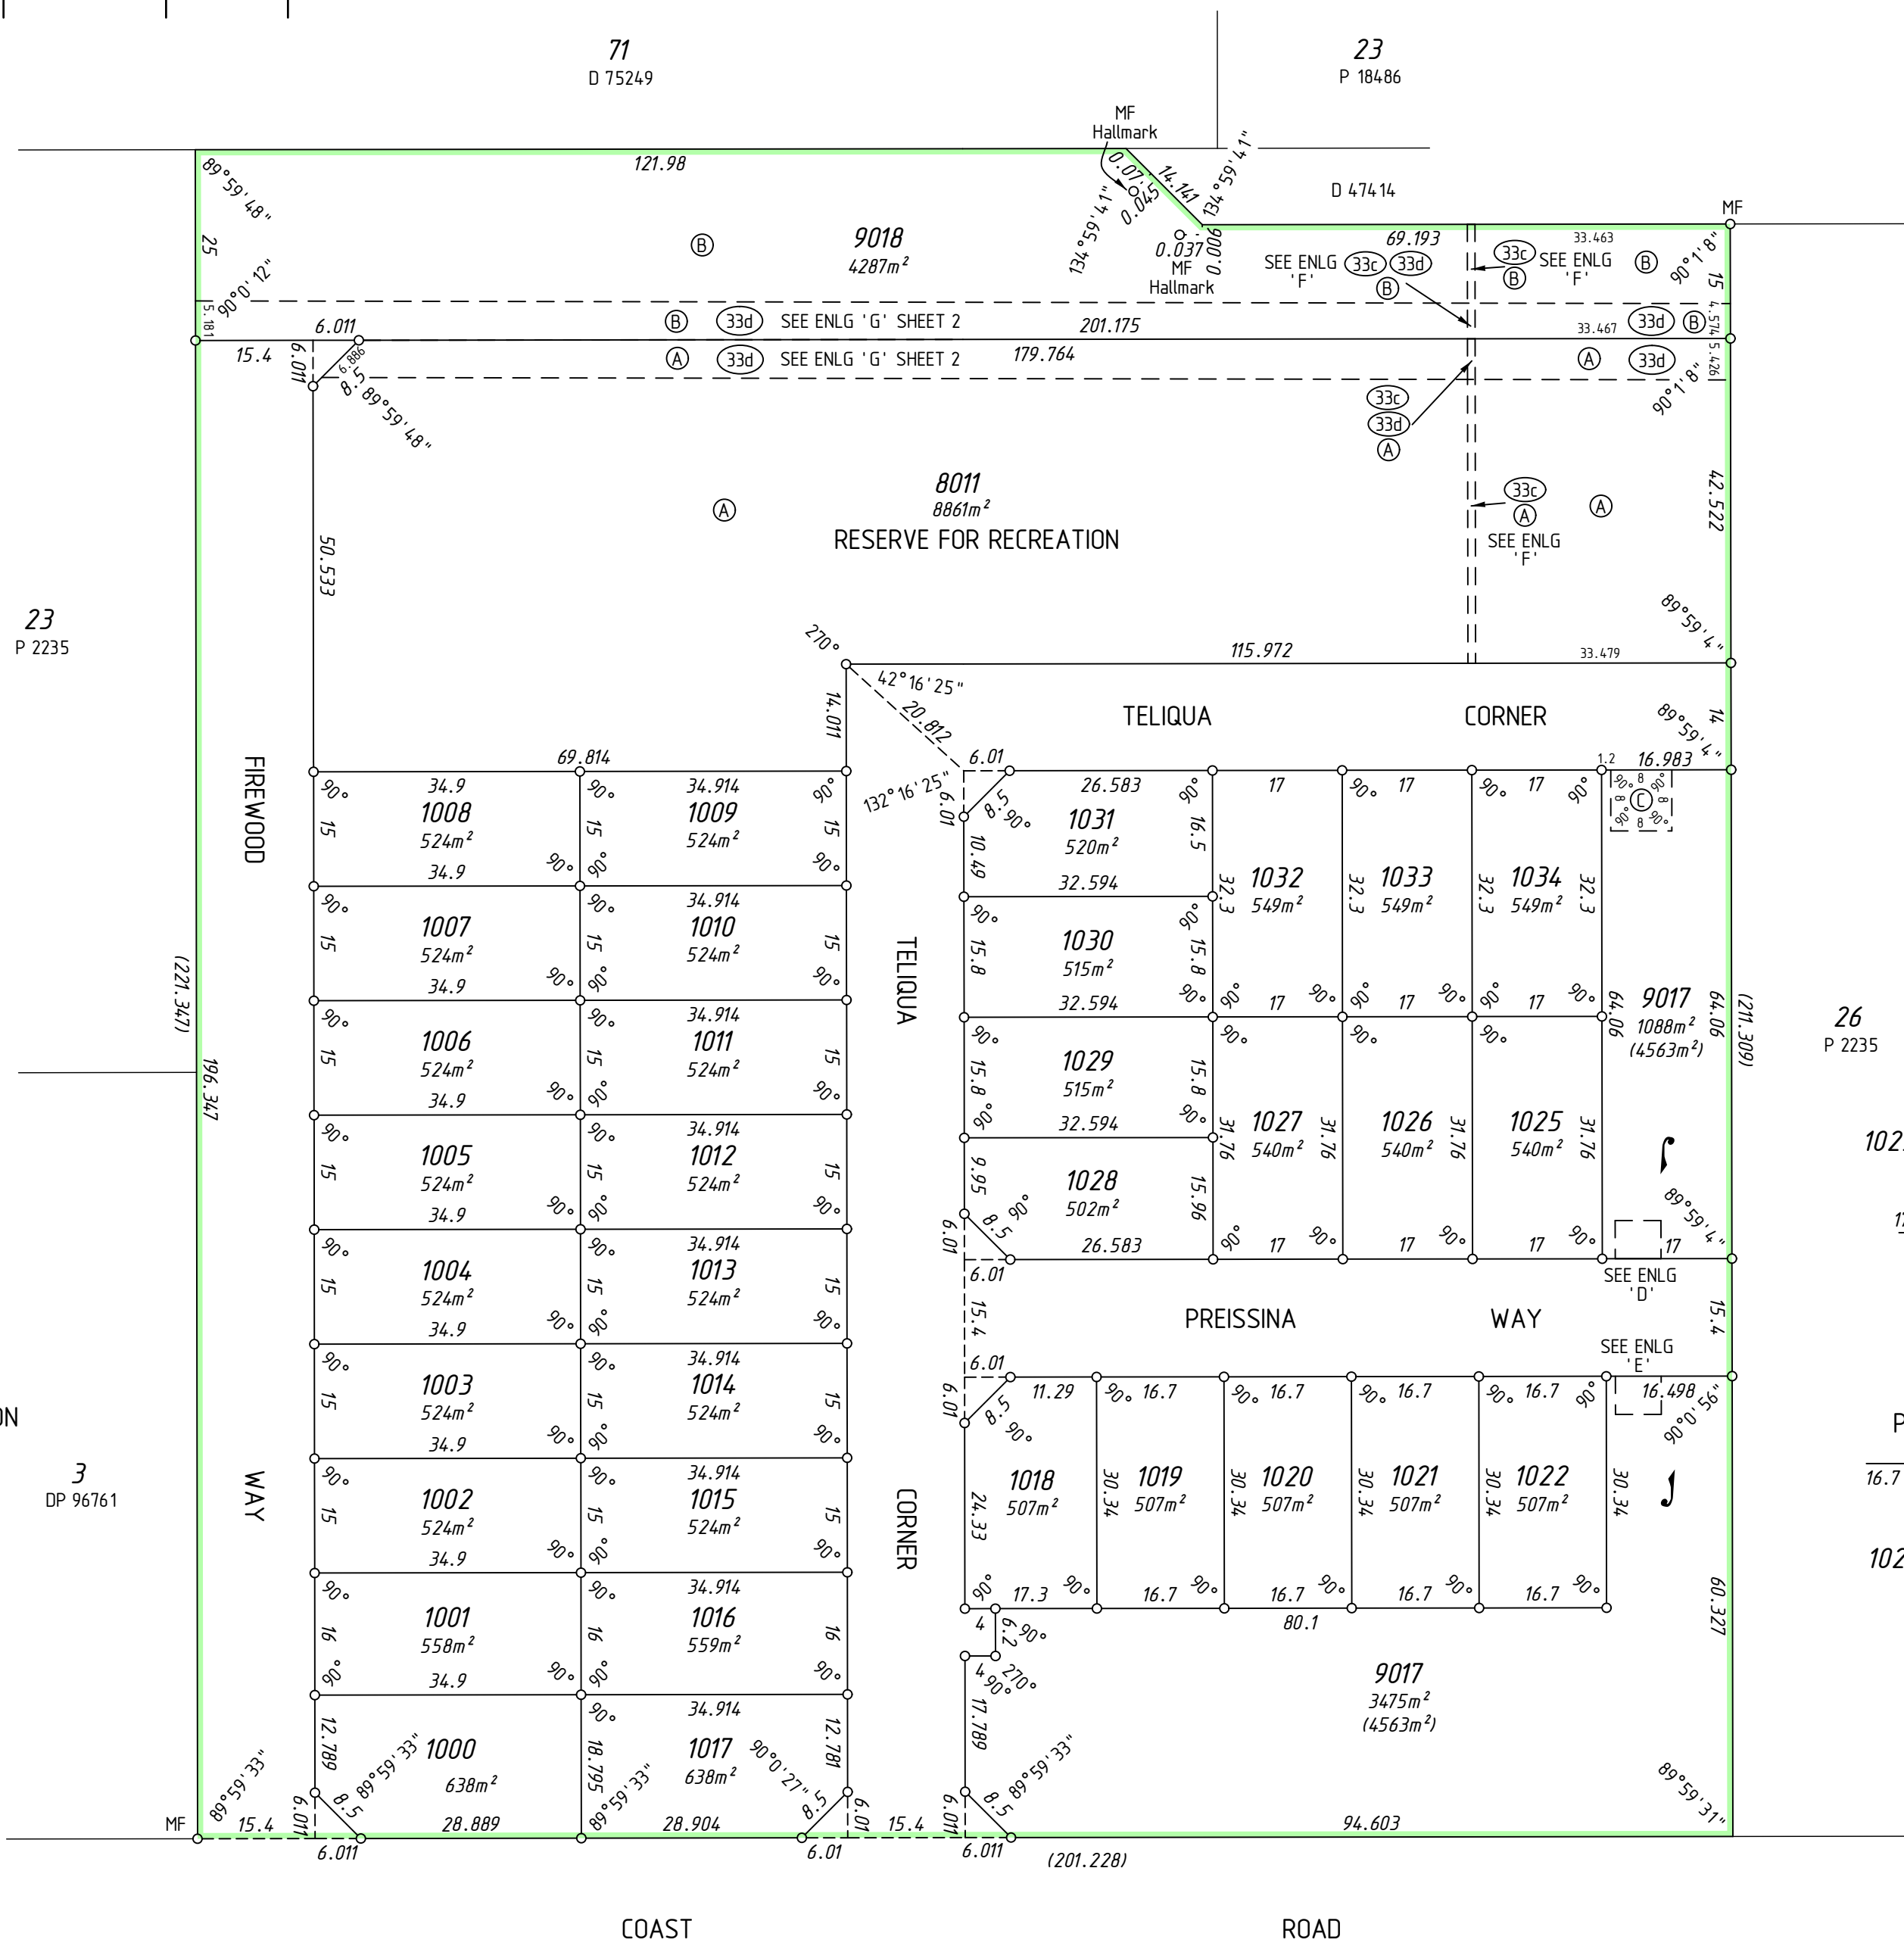


TELIQUA CORNER  
ENLARGEMENT 'F'  
Not to Scale

SURVEY CARRIED OUT UNDER REG 26A  
SPECIAL SURVEY AREA GUIDELINES  
SEE SHEETS ..... FOR SURVEY INFORMATION

ALL BOUNDARY / CORNER SURVEY MARKS  
SHOWN ON THIS SHEET ARE INDICATIVE ONLY.  
USE ONLY THE SURVEY SHEET/S WHEN DETERMINING  
THE TRUE FINAL POSITION AND TYPE OF ALL SURVEY  
MARKS PLACED PERTAINING TO THIS PLAN.

3  
DP 96761

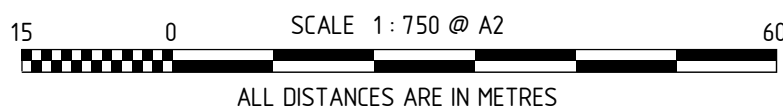


FOR INTERESTS AND NOTIFICATIONS  
SEE SHEET 2

TYPE FREEHOLD	
PURPOSE SUBDIVISION	
PLAN OF  LOTS 1000-1022, 1025-1034, 8011, 9017, 9018, ROADS, EASEMENTS, AND RESTRICTIVE COVENANT	
DISTRICT SWAN	S.S.A. YES
TOWNSITE	FORMER TENURE SEE FORMER TENURE TABLE
R.D.L. FILE No. LOCALITY DAYTON LOCAL AUTHORITY CITY OF SWAN	ON INDEX SEE SMARTPLAN
FIELD BOOK 115974	ON INDEX SEE SMARTPLAN
SURVEYOR'S CERTIFICATE - Reg 54 I, Scott J ANDERSON, hereby certify that this plan is accurate and is a correct representation of the - (a) - survey, and/or (b) - calculations from measurements, (I delete if inapplicable), undertaken for the purposes of this plan and that it complies with the relevant written law(s) in relation to which it is lodged.	
<b>FINAL</b>	
Licensed Surveyor _____ Date _____	
PO Box 3526, Success, W.A. 6964 Telephone: (08) 6436 1599 Facsimile: (08) 6436 1500 Email: info@mcullenolan.com.au	
SCALE: 1:750 at A2	MNG Ref: 93980dp-182f Stage 11 - DP1426.CSD
ALL DISTANCES ARE IN METRES	
LODGED	TYPE OF VALIDATION
DATE	FULL AUDIT..... CERTIFIED CORRECT.....
FEE PAID.....	LEGAL COMPONENT..... I.S.C.....
ASSESS No.....	DOCKET PLAN..... F.S.C.....
APPROVED BY WESTERN AUSTRALIAN PLANNING COMMISSION FILE 14 1761	
Delegated under Sec 16 P & D Act 2005 DATE	
SUBJECT TO IN ORDER FOR DEALINGS	
For INSPECTOR OF PLANS & SURVEYS / AUTHORIZED LAND OFFICER DATE	
APPROVED REG26A (4)	
INSPECTOR OF PLANS & SURVEYS / AUTHORIZED LAND OFFICER DATE	
Western Australian Land Information Authority	
DEPOSITED PLAN	
71426	
SHEET 01 OF 02 SHEETS	
VERSION 2	

LOT	FORMER TENURE	ON PLAN / DIAGRAM	TITLE
1000-1017	Pt LOT 24	P 2235	1342/792
1018-1022, 1025-1034, 9017	Pt LOT 25	P 2235	1387/498
8011, 9018	Pt LOT 1 Pt LOT 24	D 474 14 P 2235	1387/497 1342/792



INTERESTS AND NOTIFICATIONS

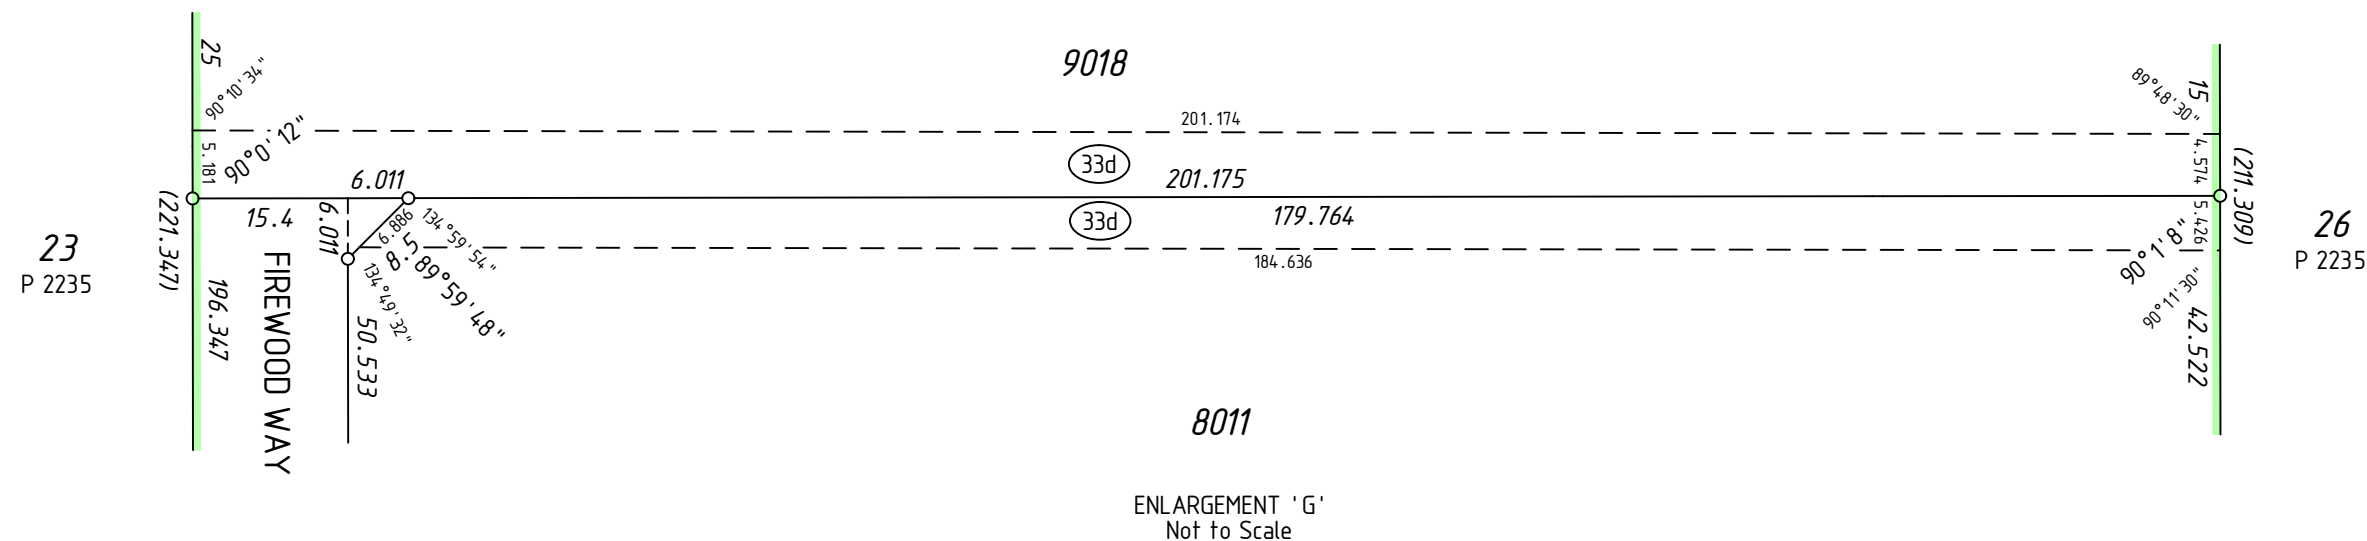SUBJECT	PURPOSE	STATUTORY REFERENCE	ORIGIN	LAND BURDENED	BENEFIT TO	COMMENTS
33c	EASEMENT (Electricity Supply)	SEC 167 OF THE P. & D. ACT REG 33 (c)	THIS PLAN	LOT 8011 AND 9018	ELECTRICITY NETWORKS CORPORATION	
33d	EASEMENT (Gas Supply)	SEC 167 OF THE P. & D. ACT REG 33 (d)	THIS PLAN	LOT 8011 AND 9018	W.A. GAS NETWORKS PTY LTD	
	RESTRICTIVE COVENANT	SEC 136D OF THE TLA	THIS PLAN & DOC	ALL LOTS EXCEPT 8011, 9017 AND 9018	ALL LOTS EXCEPT 8011, 9017 AND 9018	(LAND USE CONTROL)
	RESTRICTIVE COVENANT	SEC 129BA OF THE TLA	DOC	ALL LOTS EXCEPT 8011, 9017 AND 9018	ALL LOTS EXCEPT 8011, 9017 AND 9018	(LAND USE CONTROL)
A	EASEMENT	ENERGY OPERATORS (POWERS) ACT 1979	DOC	LOT 8011	ELECTRICITY NETWORKS CORPORATION	
B	EASEMENT	ENERGY OPERATORS (POWERS) ACT 1979	DOC	LOT 9018	ELECTRICITY NETWORKS CORPORATION	
C, CA, CB	EASEMENT	SEC 195 OF THE LAA	DOC	LOT 9017	CITY OF SWAN	(TRUCK TURN AROUND ACCESS EASEMENT)
LOT 8011	RESERVE FOR RECREATION	VESTS IN THE CROWN UNDER SEC 152 OF THE P & D ACT	THIS PLAN			
	NOTIFICATION	SEC 165 OF THE P & D ACT	DOC	ALL LOTS EXCEPT 8011, 9017 AND 9018		(ACCESS TO LORD STREET)
	NOTIFICATION	SEC 165 OF THE P & D ACT	DOC	ALL LOTS EXCEPT 8011, 9017 AND 9018		(PROXIMITY OF MUSHROOM FARM)



FOR HEADING SEE SHEET 1

SURVEY CARRIED OUT UNDER REG 26A  
SPECIAL SURVEY AREA GUIDELINES  
ALL BOUNDARY / CORNER SURVEY MARKS  
SHOWN ON THIS SHEET ARE INDICATIVE ONLY.  
USE ONLY THE SURVEY SHEET/S WHEN DETERMINING  
THE TRUE FINAL POSITION AND TYPE OF ALL SURVEY  
MARKS PLACED PERTAINING TO THIS PLAN.

<b>FINAL</b>	Date	 <b>Landgate</b> Western Australian Land Information Authority
Licensed Surveyor		
 <b>McMULLENOLAN</b> GROUP Surveying Excellence		<b>DEPOSITED PLAN</b> <b>71426</b>
MNG Ref: 93980dp-182f - Stage 1J - DP71426.CSD		
SCALE: NOT TO SCALE ORIG at A2 ALL DISTANCES ARE IN METRES		
SHEET 02 OF 02 SHEETS VERSION 2		