
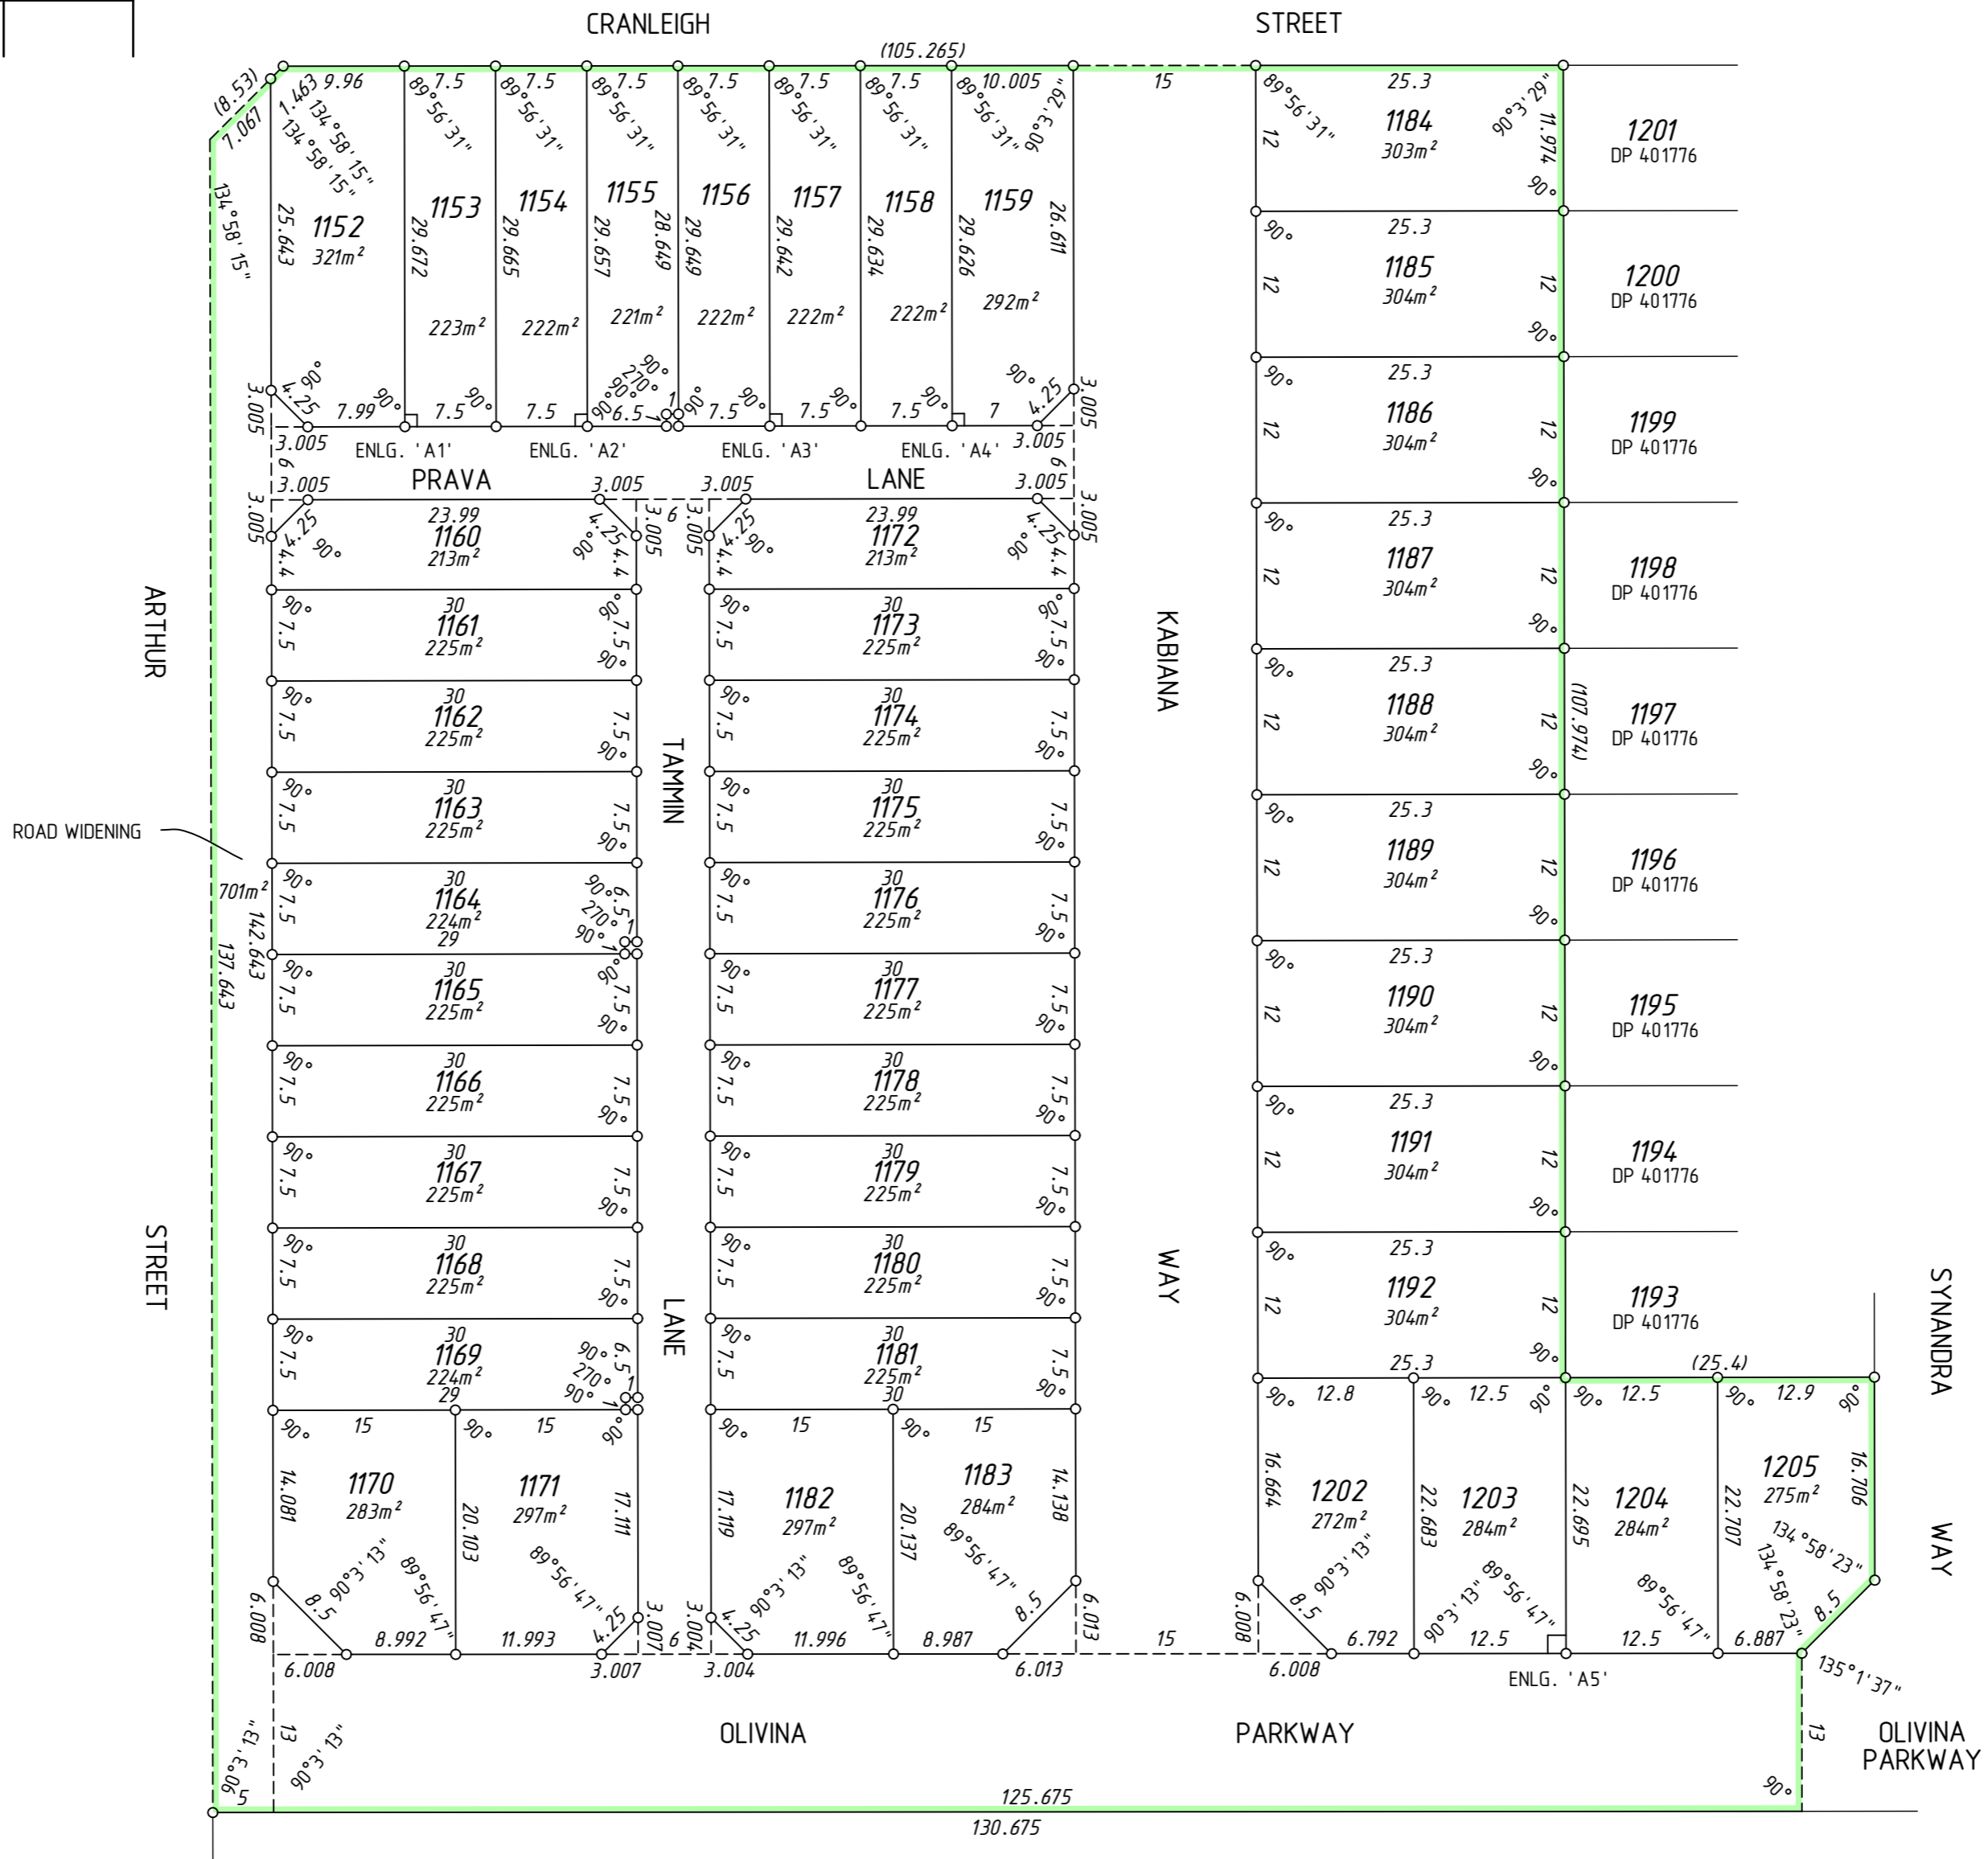


AMENDMENTS TABLE (PLAN GRAPHICS ONLY)


VERSION	AMENDMENT	AUTHORISED BY	DATE

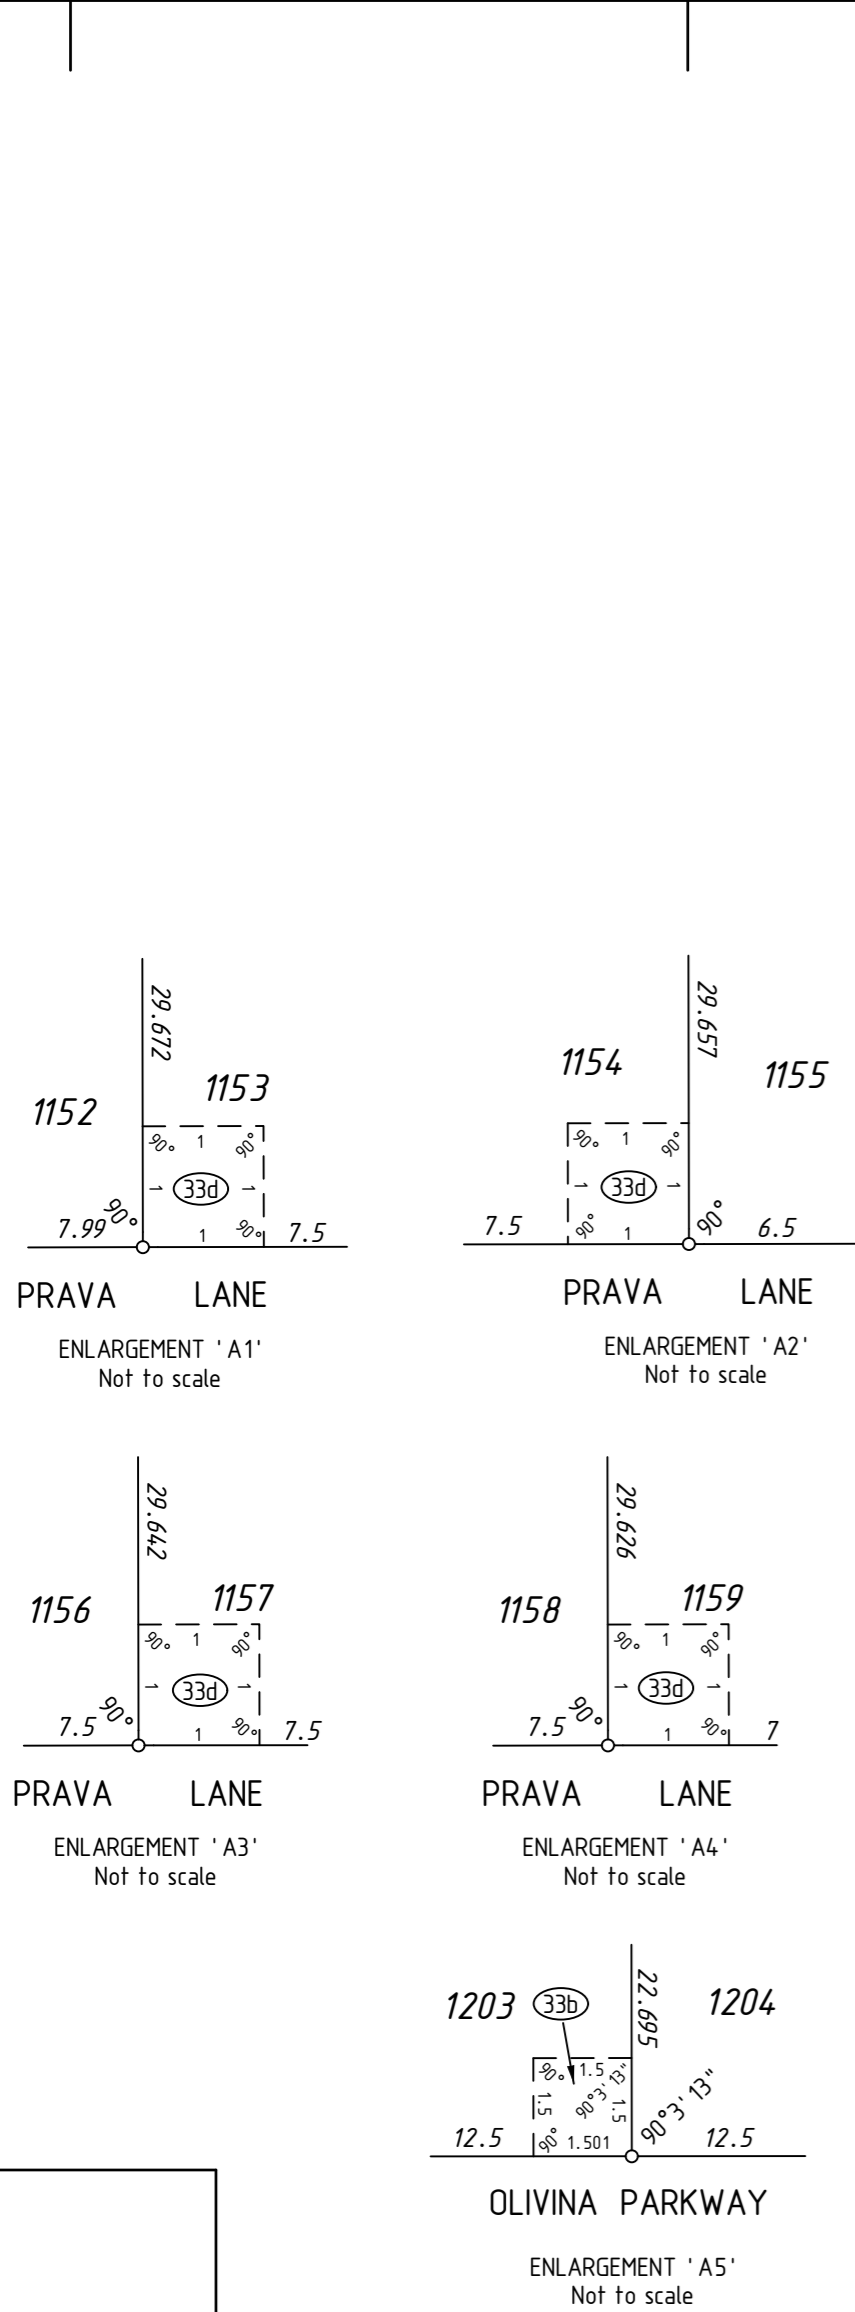

REG 26A(1) - FINAL MARKING DEFERRED
(APPROVAL ID D117-14 DATED 13th JUNE 1014, LANDGATE FILE 00056-2014/03)

INTERESTS AND NOTIFICATIONS

SUBJECT	PURPOSE	STATUTORY REFERENCE	ORIGIN	LAND BURDENED	BENEFIT TO	COMMENTS
33b	EASEMENT (Drainage)	SEC 167 OF THE P. & D. ACT REG 33 (b)	THIS PLAN	LOT 1203	LOT 1204	
33d	EASEMENT (Gas Supply)	SEC 167 OF THE P. & D. ACT REG 33(d)	THIS PLAN	LOTS 1153, 1154, 1157 & 1159	WA GAS NETWORKS PTY LTD	
	RESTRICTIVE COVENANT	SEC 136D OF THE TLA	THIS PLAN & DOC	ALL LOTS	ALL LOTS	

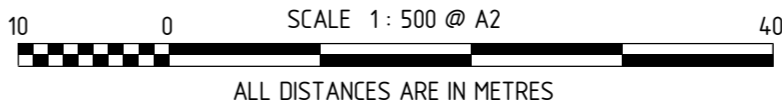




SURVEY CARRIED OUT UNDER REG 26A
SPECIAL SURVEY AREA GUIDELINES
SEE SURVEY SHEETS FOR SURVEY INFORMATION

ALL BOUNDARY / CORNER SURVEY MARKS SHOWN ON THIS SHEET ARE INDICATIVE ONLY. USE ONLY THE SURVEY SHEET/S WHEN DETERMINING THE TRUE FINAL POSITION AND TYPE OF ALL SURVEY MARKS PLACED PERTAINING TO THIS PLAN.

TYPE FREEHOLD	
PURPOSE SUBDIVISION	
PLAN OF LOTS 1152-1192, 1202-1205, ROADS, ROAD WIDENING, EASEMENTS AND RESTRICTIVE COVENANT	
DISTRICT SWAN	S.S.A. YES
TOWNSITE	FORMER TENURE
R.D.L. FILE No.	LOT 9032 ON DP 401776 C/T 2839-442
LOCALITY DAYTON	LOCAL AUTHORITY CITY OF SWAN
FIELD BOOK 1254/52	ON INDEX SEE SMARTPLAN
SURVEYOR'S CERTIFICATE - Reg 54	
I, Matthew B. WEBB, hereby certify that this plan is accurate and is a correct representation of the - (a) "survey, and/or (b) "calculations from measurements recorded in the field records. I delete if inapplicable, undertaken for the purposes of this plan and that it complies with the relevant written laws in relation to which it is lodged.	
FINAL	
Licensed Surveyor	Date
PO Box 3526, Success, W.A. 6964 Telephone: (08) 6436 1599 Facsimile: (08) 6436 1500 Email: info@mcmullenolan.com.au	
SCALE: 1:500 at A2	MNG Ref: 93980dp-334f Stage 1N - DP402657.CSD
ALL DISTANCES ARE IN METRES	
LODGED	TYPE OF VALIDATION
DATE	FULL AUDIT CERTIFIED CORRECT
FEE PAID	LEGAL COMPONENT I.S.C.
ASSESS No.	DOCKET PLAN F.S.C.
APPROVED BY WESTERN AUSTRALIAN PLANNING COMMISSION FILE 146365	
Delegated under Sec 16 P & D Act 2005	
SUBJECT TO IN ORDER FOR DEALINGS	
For INSPECTOR OF PLANS & SURVEYS / AUTHORIZED LAND OFFICER DATE	
APPROVED REG26A (1), (4)	
INSPECTOR OF PLANS & SURVEYS / AUTHORIZED LAND OFFICER DATE	
Western Australian Land Information Authority	
DEPOSITED PLAN	
402657	
SHEET 01 OF 01 SHEETS (PLUS SURVEY SHEET(S))	
VERSION 1	

THIS SURVEY SHEET WILL BE
REPLACED BY THE SURVEY DATA

SURVEY CARRIED OUT UNDER REG 26A
SPECIAL SURVEY AREA GUIDELINES

Licensed Surveyor	Date	 Landgate Western Australian Land Information Authority	
 McMULLENNOLAN GROUP Surveying Excellence MNG Ref: 93980dp-334f			
SCALE:	at A2	DEPOSITED PLAN	
ALL DISTANCES ARE IN METRES		402657	
SURVEY SHEET			