
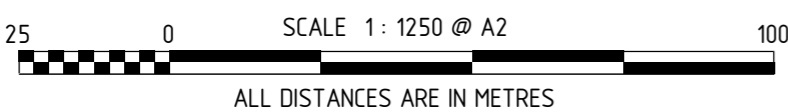


AMENDMENTS TABLE (PLAN GRAPHICS ONLY)

VERSION	AMENDMENT	AUTHORISED BY	DATE
2	Add Truck / Public Turn around Easement to Lots 1271 & 1293 and change Restrictive Covenant Notation to S	Matthew B. WEBB	25/03/2014
3	Audit requirements	Matthew B. WEBB	28/03/2014

REG 26A(1) - FINAL MARKING DEFERRED
(APPROVAL ID D29-14 DATED 25 FEBRUARY 2014, LANDGATE FILE 00056-2014/02)

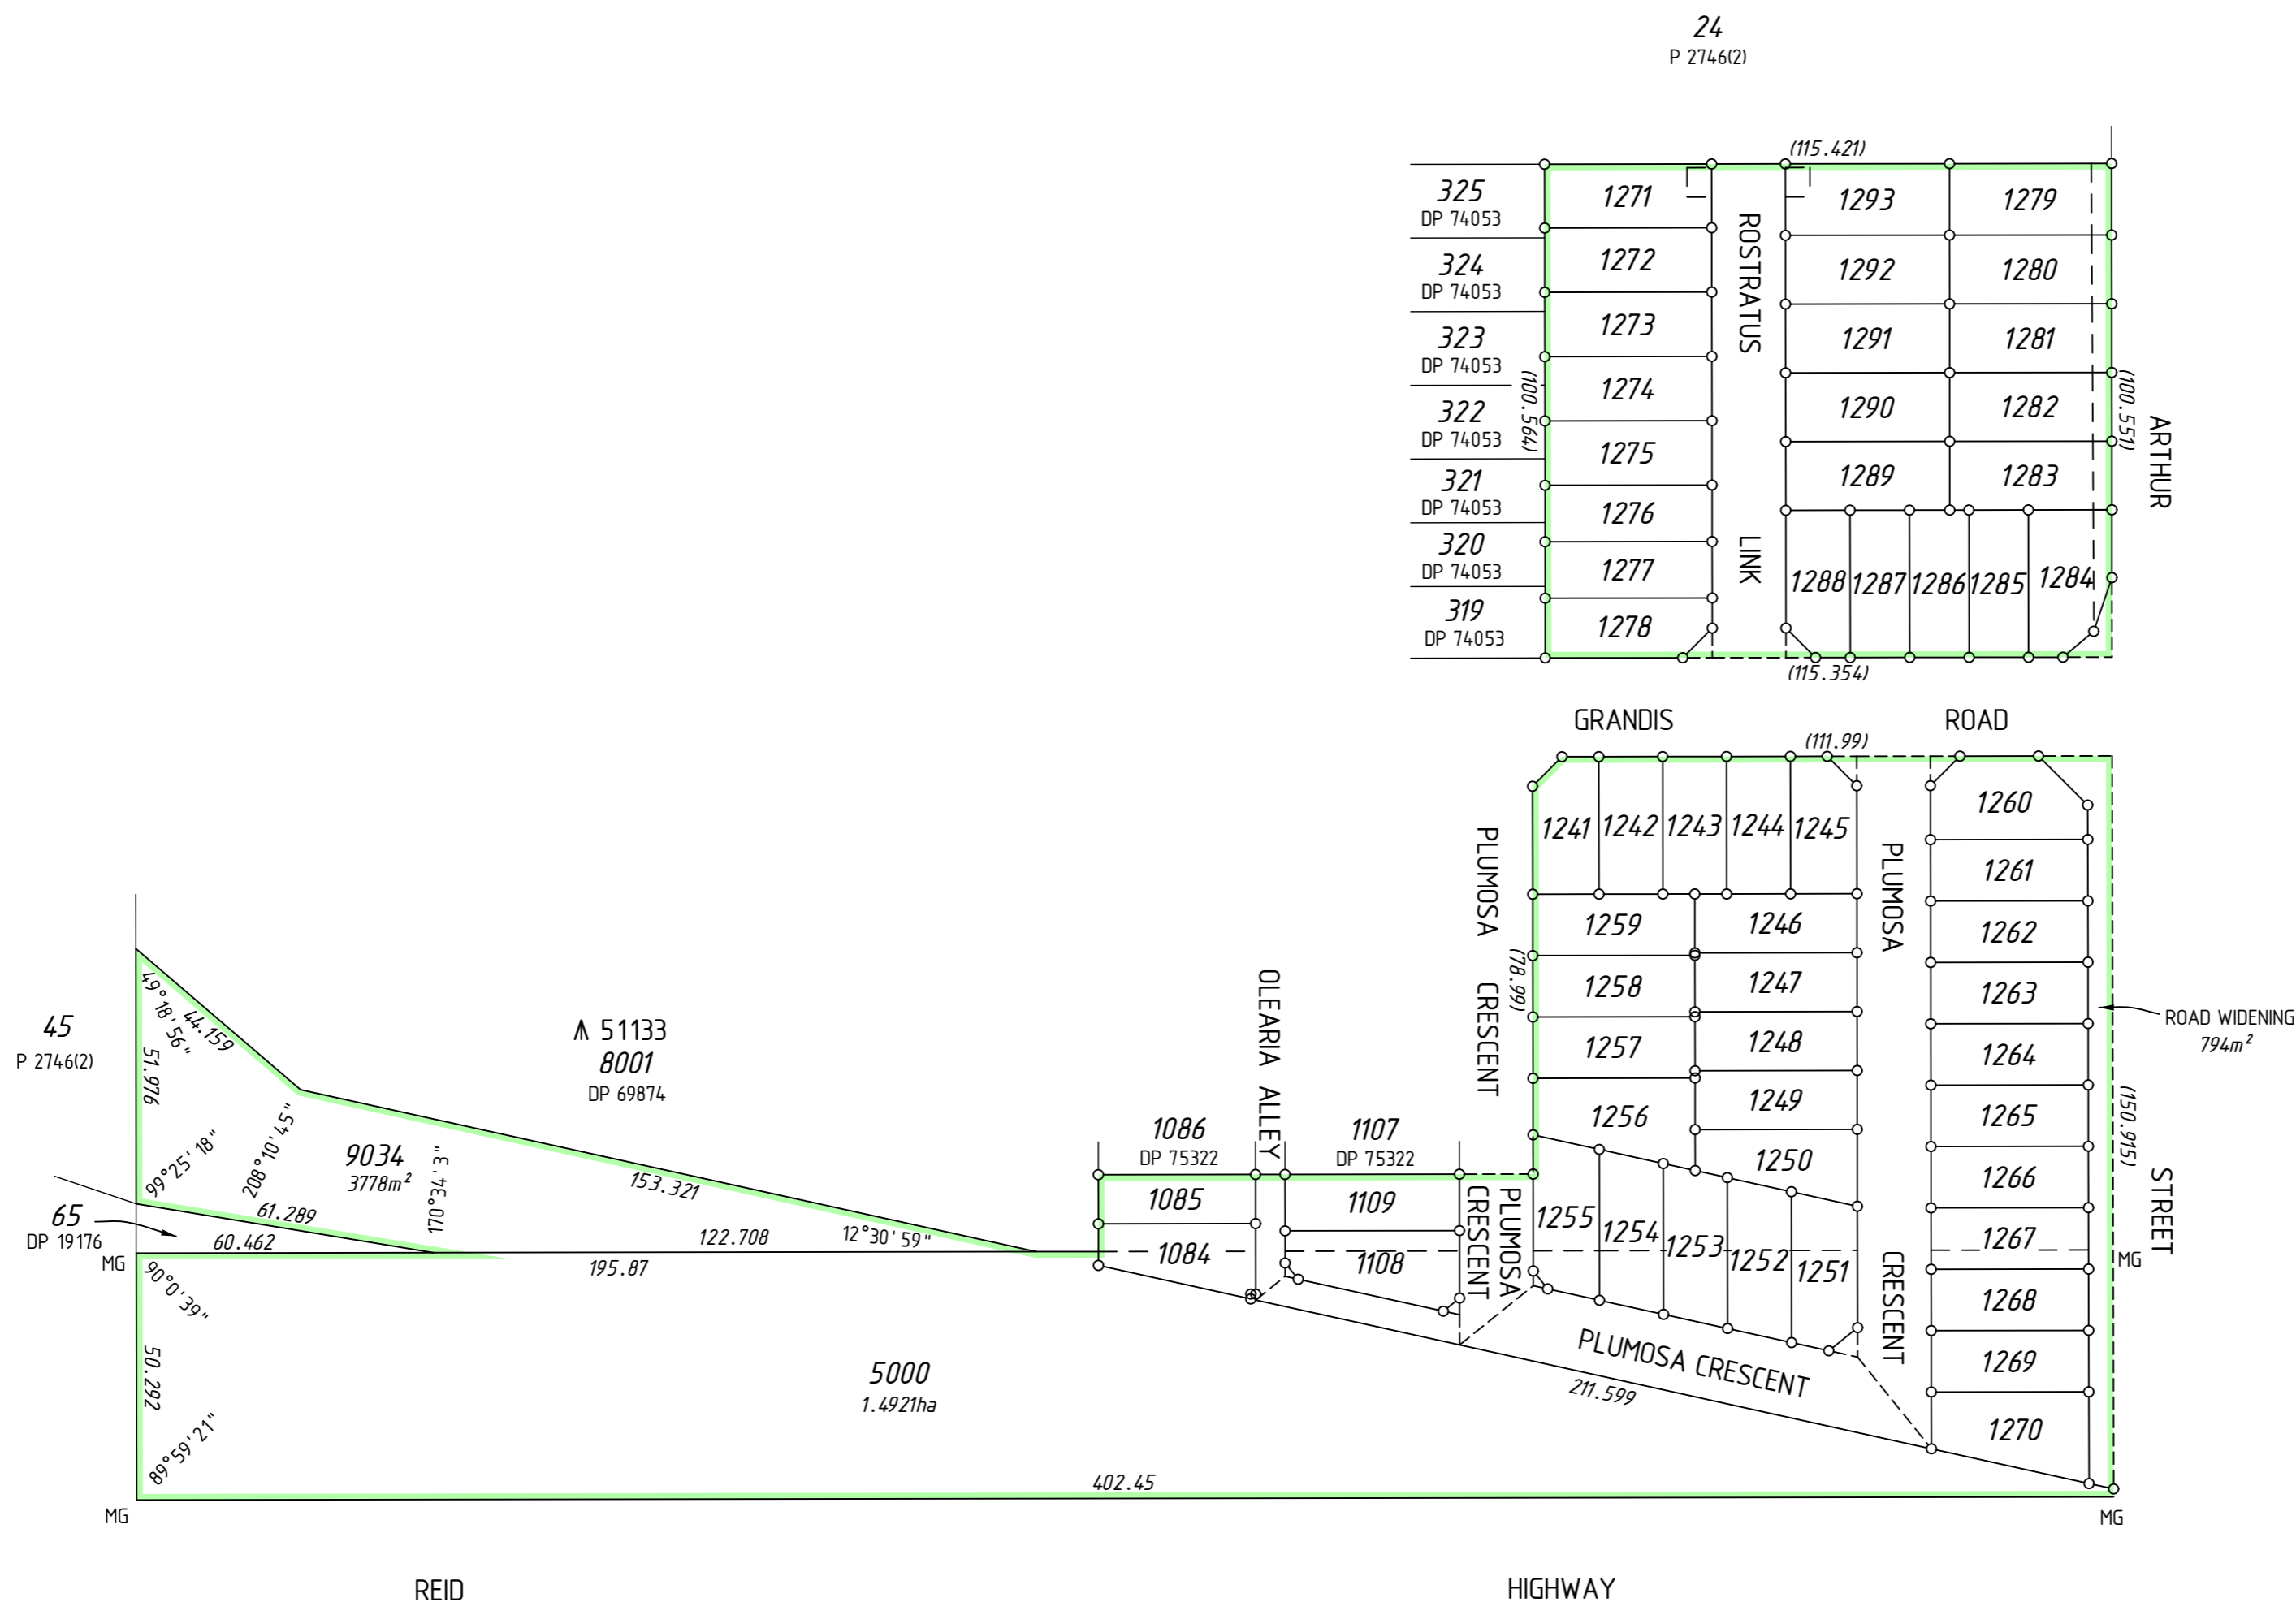

FOR INTERESTS AND NOTIFICATIONS
SEE SHEET 2

SURVEY CARRIED OUT UNDER REG 26A
SPECIAL SURVEY AREA GUIDELINES
SEE SURVEY SHEETS FOR SURVEY INFORMATION


ALL BOUNDARY / CORNER SURVEY MARKS
SHOWN ON THIS SHEET ARE INDICATIVE ONLY.
USE ONLY THE SURVEY SHEET/S WHEN DETERMINING
THE TRUE FINAL POSITION AND TYPE OF ALL SURVEY
MARKS PLACED PERTAINING TO THIS PLAN.

FORMER TENURE TABLE


LOT	FORMER TENURE	ON PLAN / DIAGRAM	TITLE
1271-1293	PT LOT 9024	DP 74053	2804-758
1241-1250			
1256-1266, 1085, 1109, 9034	PT LOT 9026	DP 75322	2812-900
1268-1270, 5000	PT LOT 47	P 2746	1296-482
1084, 1108	PT LOT 9026	DP 75322	2812-900
1251-1255, 1267	PT LOT 47	P 2746	1296-482

TYPE		FREEHOLD
PURPOSE		SUBDIVISION
PLAN OF		
LOTS 1084-1085, 1108-1109, 1241-1293, 5000, 9034, ROADS, ROAD WIDENINGS, EASEMENT, RESTRICTIVE COVENANT AND COVENANT		
DISTRICT	SWAN	S.S.A.
TOWNSITE		YES
R.D.L. FILE No.		FORMER TENURE
LOCALITY	DAYTON, CAVERSHAM	SEE FORMER TENURE TABLE
LOCAL AUTHORITY	CITY OF SWAN	
FIELD BOOK	105580, 107596, 125451	ON INDEX SEE SMARTPLAN
SURVEYOR'S CERTIFICATE - Reg 54		
I, Matthew B. WEBB, hereby certify that this plan is accurate and is a correct representation of the - (a) "survey, and/or (b) "calculations from measurements recorded in the field records, I delete if inapplicable, undertaken for the purposes of this plan and that it complies with the relevant written laws in relation to which it is lodged.		
FINAL		
Licensed Surveyor		Date
		PO Box 3526, Success, W.A. 6964 Telephone: (08) 6436 1599 Facsimile: (08) 6436 1500 Email: info@mcmmullenolan.com.au
SCALE: 1: 1250 at A2		MNG Ref: 93980dp-308h
ALL DISTANCES ARE IN METRES		Stage 1Q - DP401777.CSD
LODGED	TYPE OF VALIDATION	
DATE	FULL AUDIT	CERTIFIED CORRECT
FEE PAID	LEGAL COMPONENT	I.S.C.
ASSESS No.	DOCKET PLAN	F.S.C.
APPROVED BY WESTERN AUSTRALIAN PLANNING COMMISSION FILE 147889 & 146374		
Delegated under Sec 16 P & D Act 2005 DATE		
SUBJECT TO IN ORDER FOR DEALINGS		
For INSPECTOR OF PLANS & SURVEYS / AUTHORIZED LAND OFFICER DATE		
APPROVED		REG26A (1), (4)
INSPECTOR OF PLANS & SURVEYS / AUTHORIZED LAND OFFICER		DATE
Western Australian Land Information Authority		
DEPOSITED PLAN		
401777		
SHEET 01 OF 03 SHEETS (PLUS SURVEY SHEET(S))		
VERSION 3		



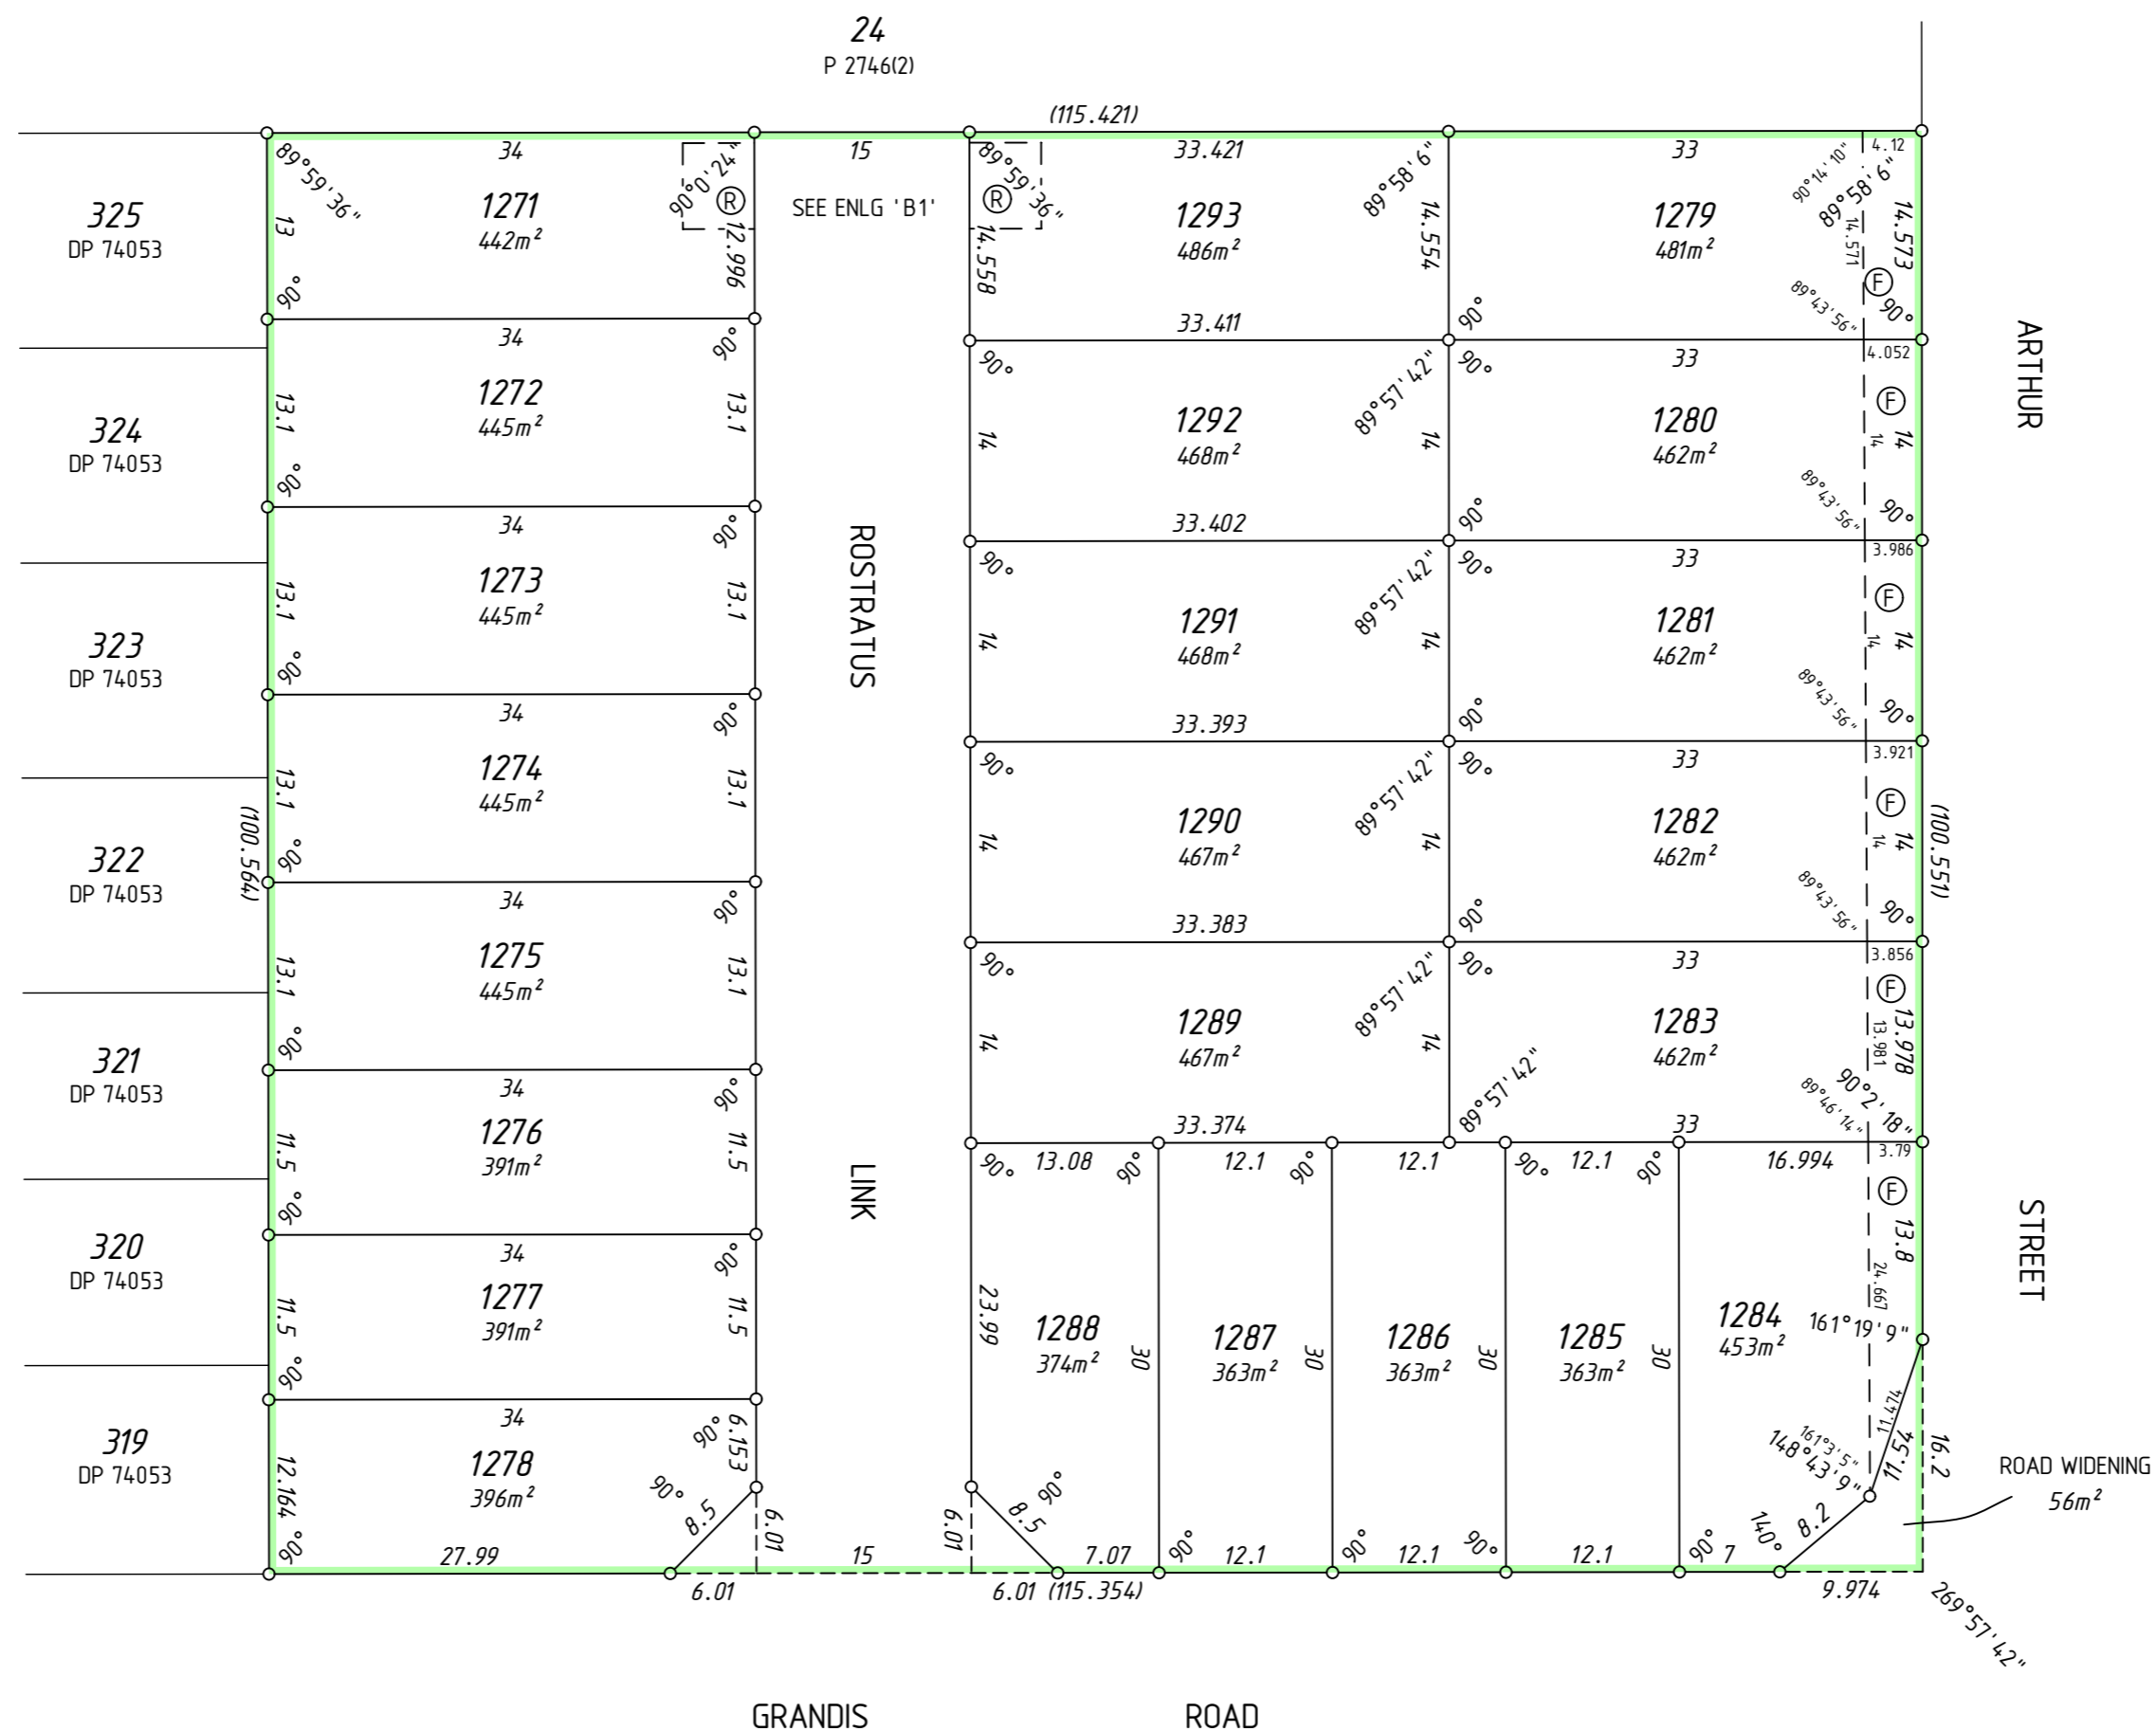


SURVEY CARRIED OUT UNDER REG 26A
SPECIAL SURVEY AREA GUIDELINES
ALL BOUNDARY / CORNER SURVEY MARKS
SHOWN ON THIS SHEET ARE INDICATIVE ONLY.
USE ONLY THE SURVEY SHEET/S WHEN DETERMINING
THE TRUE FINAL POSITION AND TYPE OF ALL SURVEY
MARKS PLACED PERTAINING TO THIS PLAN.

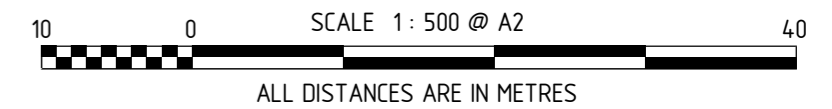


INTERESTS AND NOTIFICATIONS

SUBJECT	PURPOSE	STATUTORY REFERENCE	ORIGIN	LAND BURDENED	BENEFIT TO	COMMENTS
ⓕ	RESTRICTIVE COVENANT EASEMENT	ENERGY OPERATORS (POWERS) ACT 1979	DOC L964157 DOC M132164	SEE DOC. LOTS 1279-1284	LOTS 1085, 1109, 1241-1250, 1256-1266, 1271-1293, 9034 & PT LOTS 1084, 1108, 1251-1255 & 1267 MARKED Ⓢ ELECTRICITY NETWORKS CORPORATION	
Ⓐ	RESTRICTIVE COVENANT	SEC 136D OF THE TLA	THIS PLAN & DOC	ALL LOTS EXCEPT 9034 & 5000	ALL LOTS EXCEPT 9034 & 5000	
Ⓑ	RESTRICTIVE COVENANT	SEC 129BA OF THE TLA	DOC	LOT 1084	MAIN ROADS WA	RESTRICTION OF ACCESS
Ⓒ	RESTRICTIVE COVENANT	SEC 129BA OF THE TLA	DOC	LOT 1270	MAIN ROADS WA	RESTRICTION OF ACCESS
Ⓓ	COVENANT	SEC 150 OF THE P. & D. ACT	THIS PLAN	LOTS 1260-1270	CITY OF SWAN	No road vehicle access to and from Arthur Street
Ⓔ	EASEMENT	SEC 195 & 196 OF THE LAA	DOC	LOTS 1271 & 1293	CITY OF SWAN AND PUBLIC AT LARGE	(TRUCK / PUBLIC TURN AROUND EASEMENT)
	NOTIFICATION	SEC 70A OF THE TLA	DOC	LOTS 1241-1293		(TRANSPORT CORRIDOR)
	NOTIFICATION	SEC 165 OF THE P. & D. ACT	DOC	LOTS 1084, 1085, 1108 & 1109		(TRANSPORT CORRIDOR)
	NOTIFICATION	SEC 165 OF THE P. & D. ACT	DOC	LOTS 1084, 1085, 1108 & 1109		(MUSHROOM FARM)

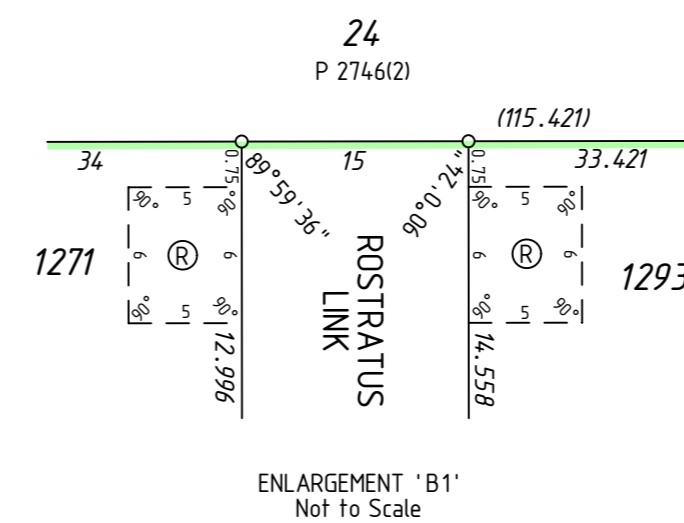

FOR HEADING SEE SHEET 1

FINAL	Date	 Landgate Western Australian Land Information Authority
Licensed Surveyor		
 McMULLENOLAN GROUP Surveying Excellence		DEPOSITED PLAN 401777
MNG Ref: 93980dp-308h - Stage 10 - DP401777.CSD		
SCALE: 1 : 500 at A2	ALL DISTANCES ARE IN METRES	
SHEET 02 OF 03 SHEETS		
VERSION 3		

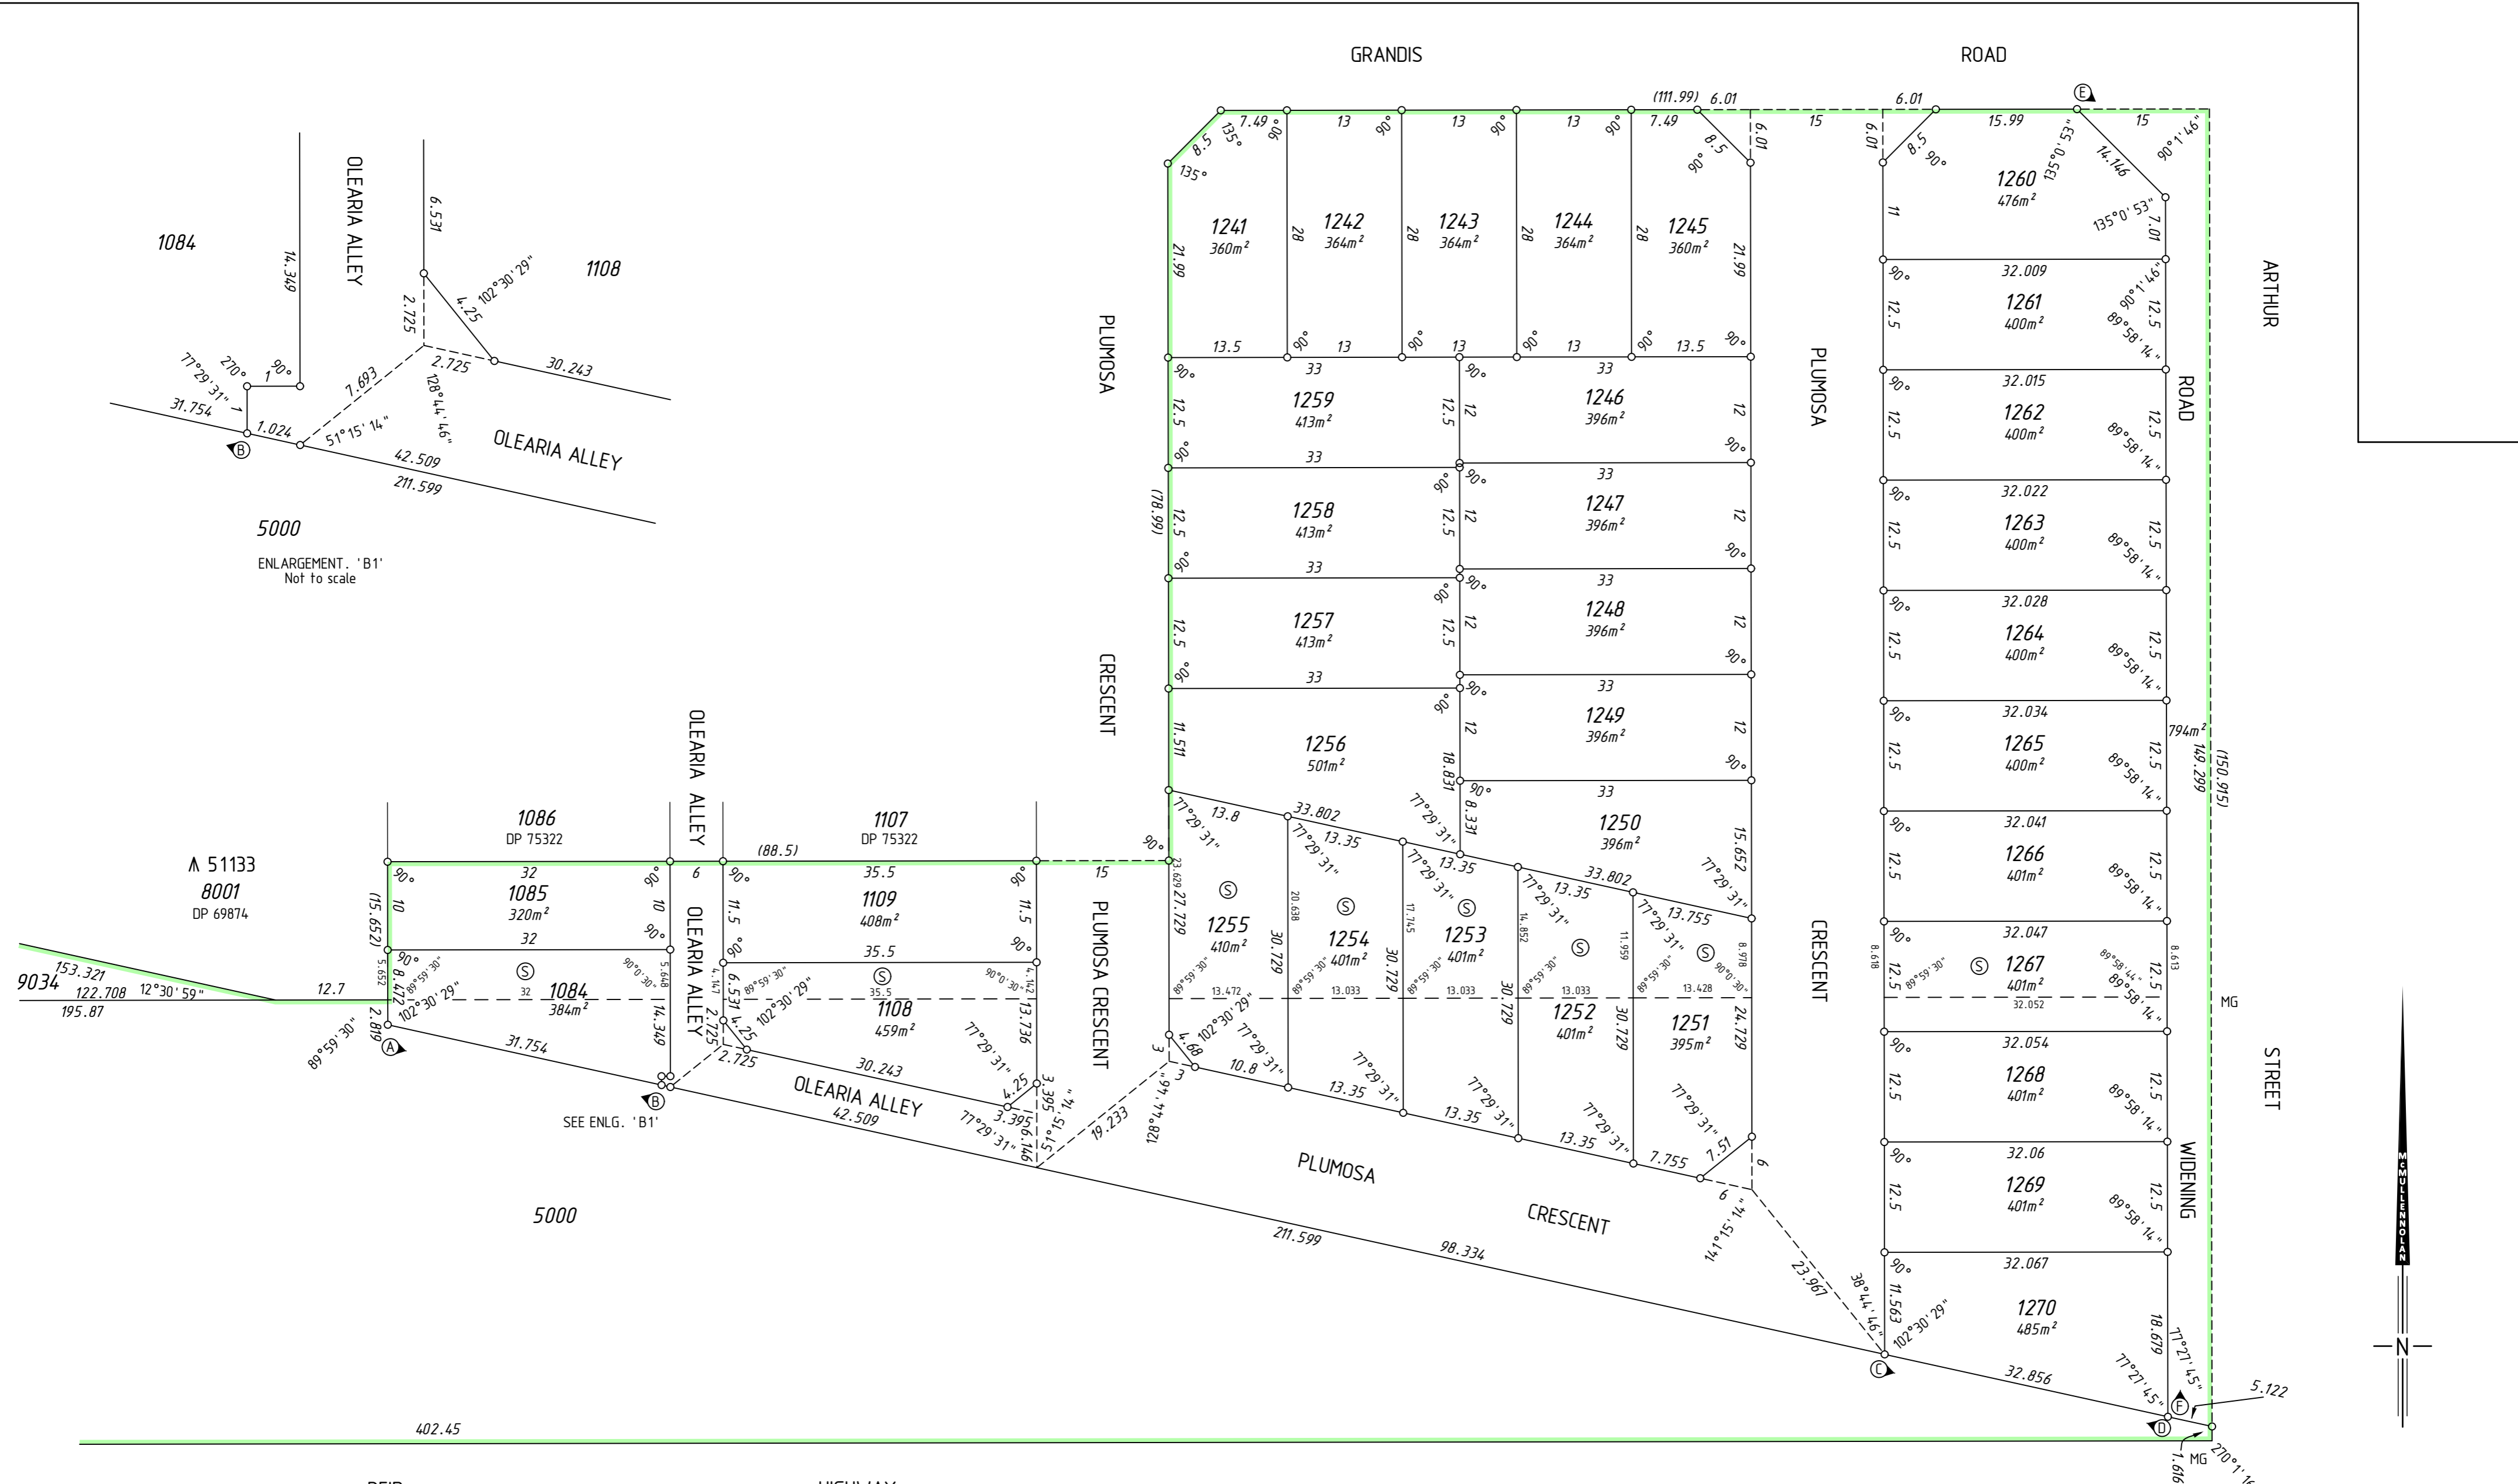

5000
ENLARGEMENT, 'B1'
Not to scale

▲ 51133
8001
DP 69874

5000

REID


HIGHWAY

SURVEY CARRIED OUT UNDER REG 26A
SPECIAL SURVEY AREA GUIDELINES

ALL BOUNDARY / CORNER SURVEY MARKS
SHOWN ON THIS SHEET ARE INDICATIVE ONLY.
USE ONLY THE SURVEY SHEET/S WHEN DETERMINING
THE TRUE FINAL POSITION AND TYPE OF ALL SURVEY
MARKS PLACED PERTAINING TO THIS PLAN.

FOR HEADING SEE SHEET 1

FOR INTERESTS AND NOTIFICATIONS
SEE SHEET 2

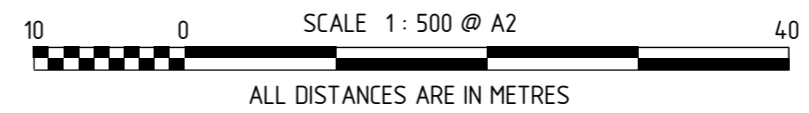



FINAL	
Licensed Surveyor	Date
McMULLENOLAN GROUP Surveying Excellence	
MNG Ref: 93980dp-308h - Stage 10 - DP401777.CSD	
SCALE:	1 : 500 at A2
ALL DISTANCES ARE IN METRES	
SHEET 03 OF 03 SHEETS	
VERSION 3	



DEPOSITED PLAN
401777

THIS SURVEY SHEET WILL BE
REPLACED BY THE SURVEY DATA

SURVEY CARRIED OUT UNDER REG 26A
SPECIAL SURVEY AREA GUIDELINES

Licensed Surveyor		Date	
 Surveying Excellence MNG Ref: 93980dp-308h		 Western Australian Land Information Authority	
SCALE:		at A2	
SURVEY SHEET		DEPOSITED PLAN 401777	