


| VERSION | AMENDMENT | AUTHORISED BY | DATE |
|---------|-----------|---------------|------|
| | | | |

HELD BY LANDGATE IN DIGITAL FORMAT ONLY

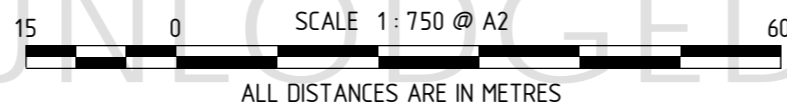

MNG
 MC MULLEN NOLAN GROUP
 PO Box 3526, Success W.A. 6964
 Tel: (08) 6436 1599
 Fax: (08) 6436 1500
 Email: info@mngsurvey.com.au
 MNG Ref: 93980dp-505b - Stage 1R3 - DP4.17837.CSD

| | | | |
|---------|-------------|--------|-----|
| TYPE | FREEHOLD | S.S.A. | YES |
| PURPOSE | SUBDIVISION | | |

PLAN OF
 LOTS 2059-2065, 2070-2076,
 2081-2087, 9054, 9055, EASEMENT,
 ROAD AND RESTRICTIVE COVENANT

FORMER TENURE SEE FORMER TENURE TABLE

LOCAL AUTHORITY CITY OF SWAN

LOCALITY DAYTON

D.P.L.H. FILE

FIELD RECORD 118628

SURVEYOR'S CERTIFICATE - REG 54
 I, Matthew B. WEBB
 hereby certify that this plan is accurate and is a correct representation of the -
 (a) *survey, and/or
 (b) *calculations from measurements recorded in the field records,
 [* delete if inapplicable]
 undertaken for the purposes of this plan and that it complies with the relevant written law(s) in relation to which it is lodged.

LICENSED SURVEYOR DATE

LOGGED

DATE FEE PAID ASSESS No.

I.S.C.

EXAMINED DATE

WESTERN AUSTRALIAN PLANNING COMMISSION
 FILE 156842

Delegated under S. 16 P&D Act 2005 DATE

IN ORDER FOR DEALINGS
 SUBJECT TO

FOR INSPECTOR OF PLANS AND SURVEYS DATE

APPROVED REG26A (4)

INSPECTOR OF PLANS AND SURVEYS
 (S. 18 Licensed Surveyors Act 1909) DATE




DEPOSITED PLAN
4 17837

SHEET 01 OF 02 SHEETS
 (PLUS SURVEY SHEET(S))
 VERSION 1

UNLODGED VERSION

UNLODGED VERSION

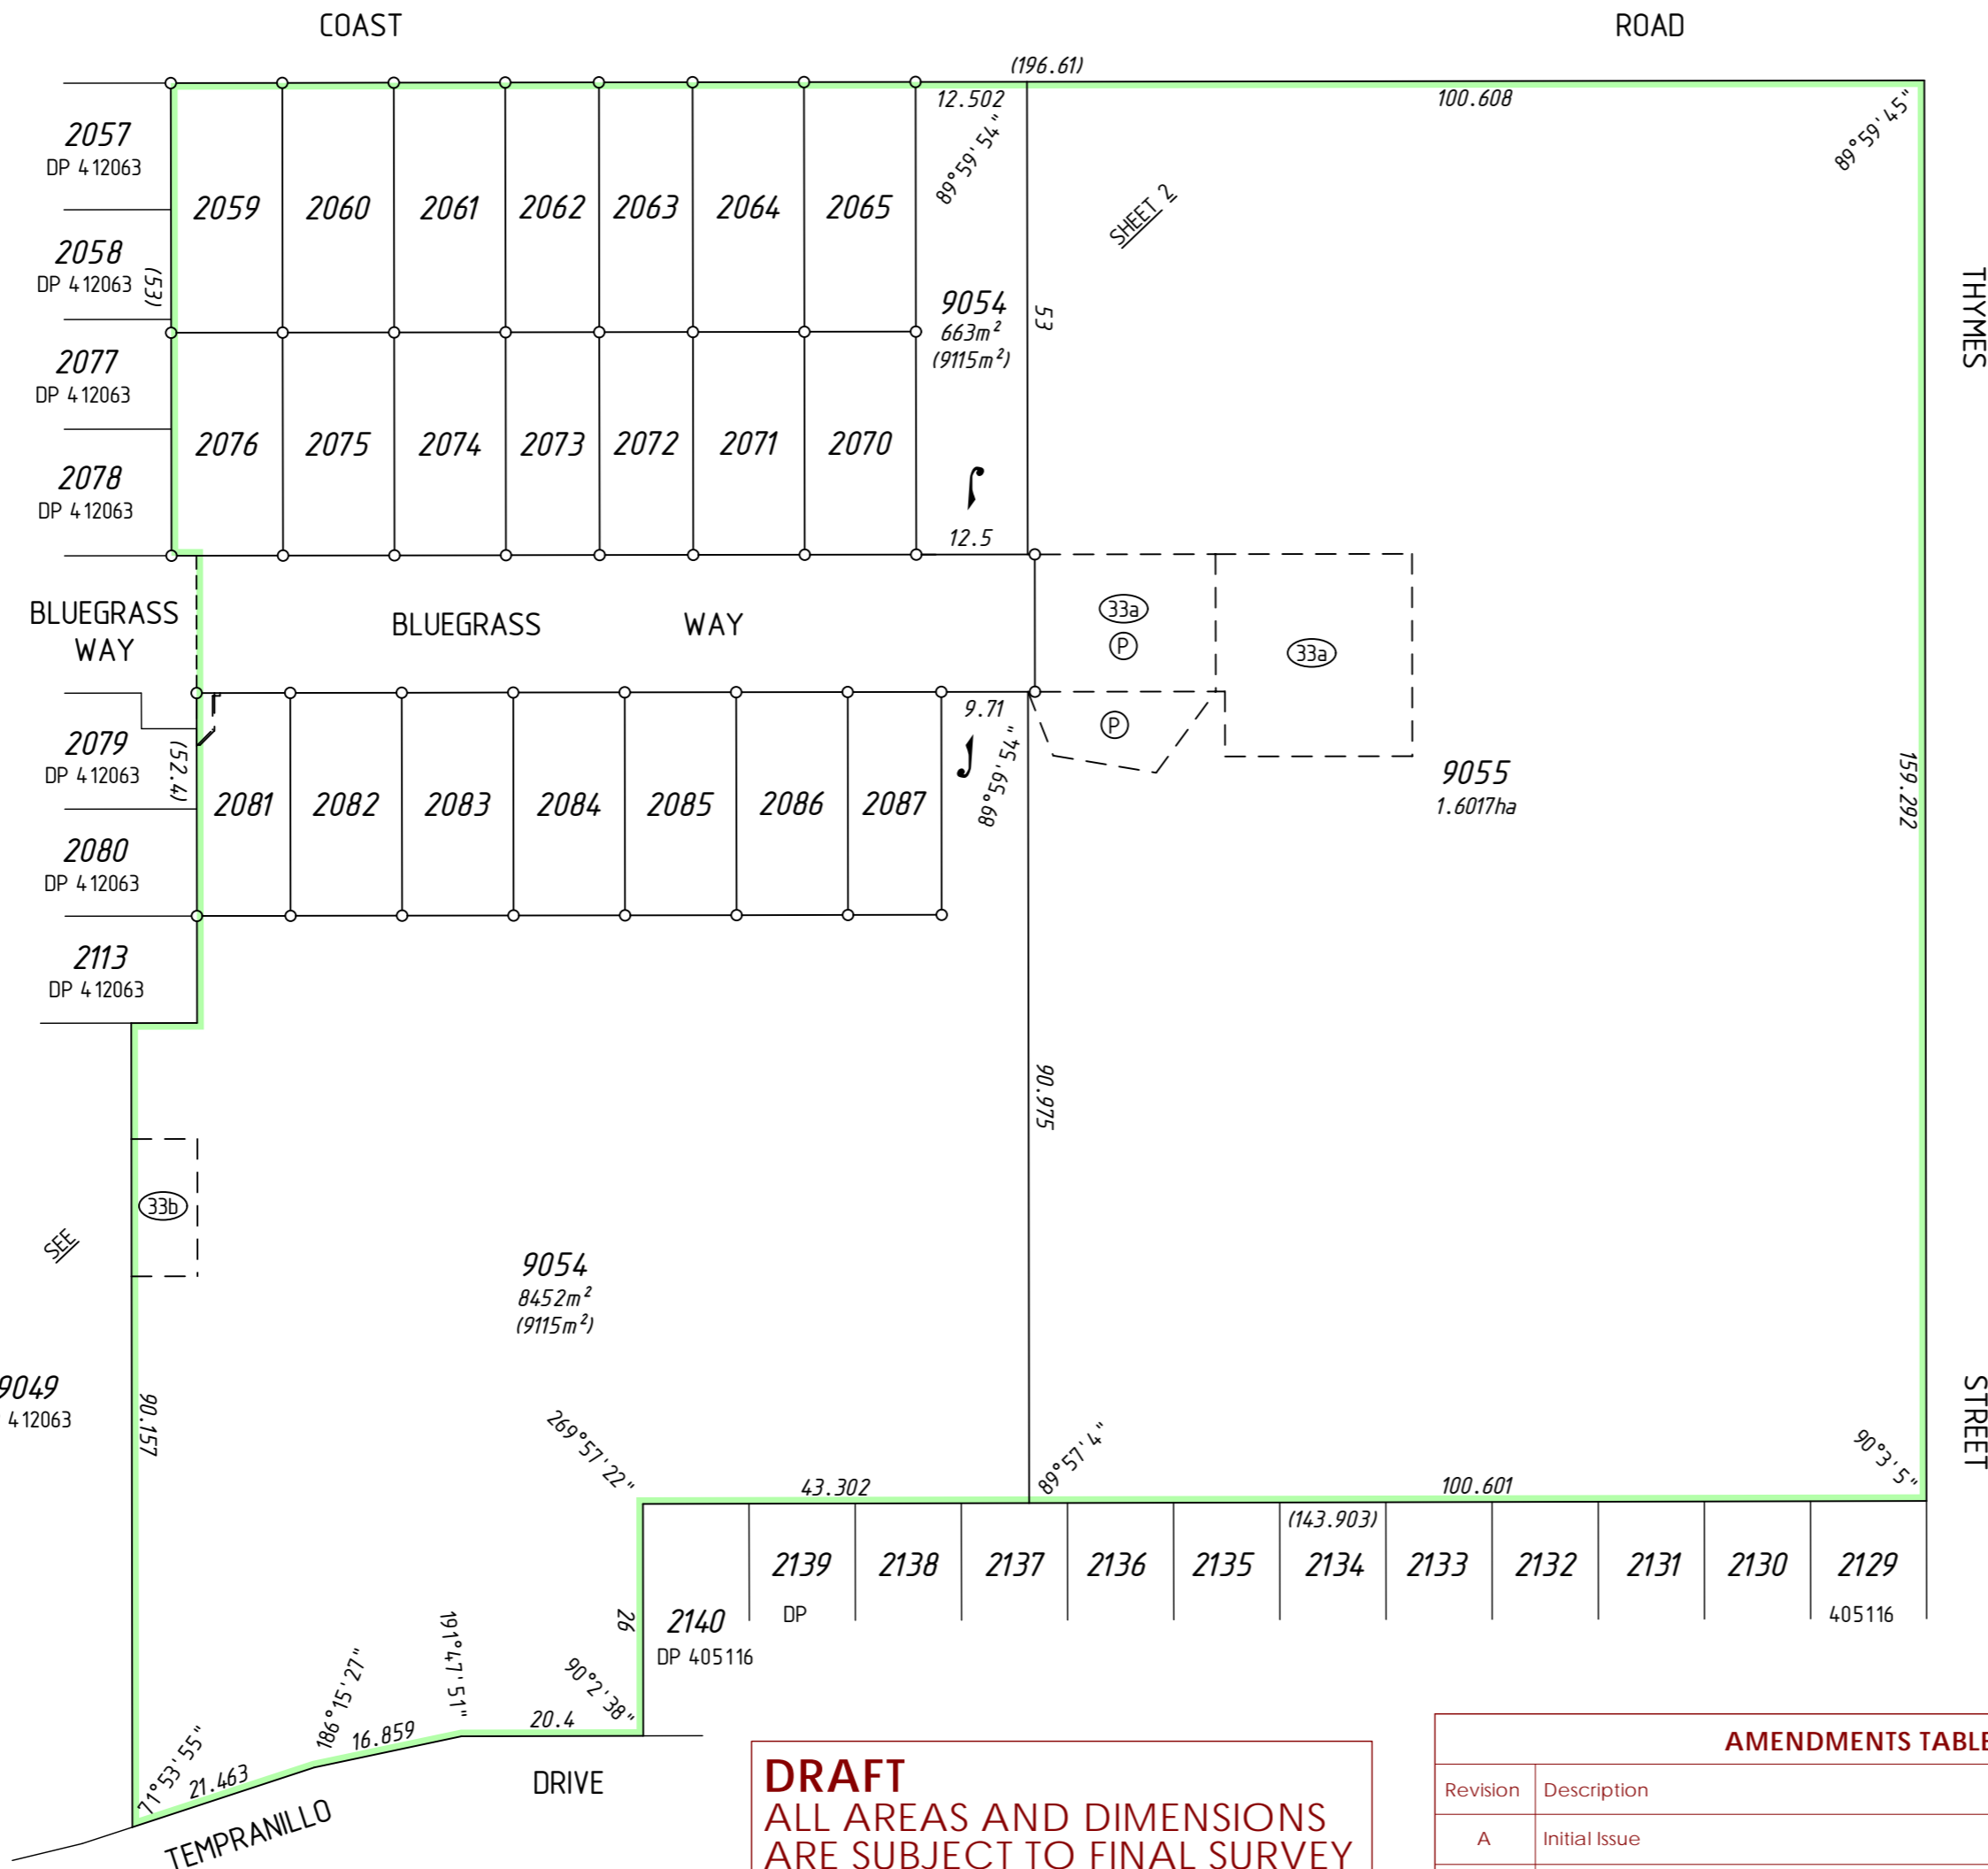

**PRELIMINARY ONLY
 UNLODGED VERSION
 SUBJECT TO
 LANDGATE AUDIT**
 This version is
 - Current as at 9/08/2019
 - Subject to change without notice
 - Not intended for design use,
 a LANDGATE APPROVED copy
 should be obtained for such purposes.

DRAFT
 ALL AREAS AND DIMENSIONS
 ARE SUBJECT TO FINAL SURVEY
 AND WAPC APPROVAL

| Revision | Description | Date |
|----------|---------------------------|----------|
| A | Initial Issue | 7/8/2019 |
| B | Amendments after PM audit | 9/8/2019 |

INTERESTS AND NOTIFICATIONS


| SUBJECT | PURPOSE | STATUTORY REFERENCE | ORIGIN | LAND BURDENED | BENEFIT TO | COMMENTS |
|---------|---|---|---------------------------------|--|--|---------------------------------------|
| 33b | EASEMENT (Sewerage) | SEC 167 OF THE P. & D. ACT REG 33 (b) | DP 4.12063 | LOT 9054 | WATER CORPORATION | |
| 33a | EASEMENT (Drainage) RESTRICTIVE COVENANT | SEC 167 OF THE P. & D. ACT REG 33 (a) SEC 136D OF THE T.L.A. | THIS PLAN THIS PLAN & DOC | LOT 9055 ALL LOTS EXCEPT 9054 AND 9055 | CITY OF SWAN ALL LOTS EXCEPT 9054 AND 9055 | |
| R | RESTRICTIVE COVENANT | SEC 129BA OF THE T.L.A. | DOC | LOT 2081 | ELECTRICITY NETWORK CORPORATION | |
| P | EASEMENT (Public Access) | SEC 195 & 196 OF THE L.A.A. | DOC | LOT 9055 | CITY OF SWAN AND THE PUBLIC AT LARGE | |
| N | NOTIFICATION | SEC 70A OF THE T.L.A. | DOC | LOT 2081 | | NOISE FROM A DISTRIBUTION TRANSFORMER |

SURVEY CARRIED OUT UNDER REG 26A
 SPECIAL SURVEY AREA GUIDELINES
 SEE SURVEY SHEETS FOR SURVEY INFORMATION

USE ONLY THE SURVEY SHEET/S WHEN DETERMINING
 THE TRUE FINAL POSITION AND TYPE OF ALL SURVEY
 MARKS PLACED PERTAINING TO THIS PLAN.

FORMER TENURE TABLE

| LOT | FORMER TENURE | ON PLAN / DIAGRAM | TITLE |
|--|---------------|-------------------|----------|
| 2059-2065, 2070-2076, 2081-2087, 9054 | PT LOT 9050 | DP 4.12063 | 2945-246 |
| 9055 | PT LOT 9039 | DP 405116 | 2882-489 |

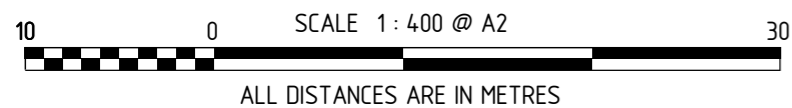



SEE SHEET 01 FOR AMENDMENTS TABLE

FOR HEADING SEE SHEET 1

FOR INTERESTS AND NOTIFICATIONS
SEE SHEET 1

**PRELIMINARY ONLY
UNLOGGED VERSION
SUBJECT TO
LANDGATE AUDIT**

This version is
- Current as at 9/08/2019
- Subject to change without notice
- Not intended for design use.
a LANDGATE APPROVED copy
should be obtained for such purposes.

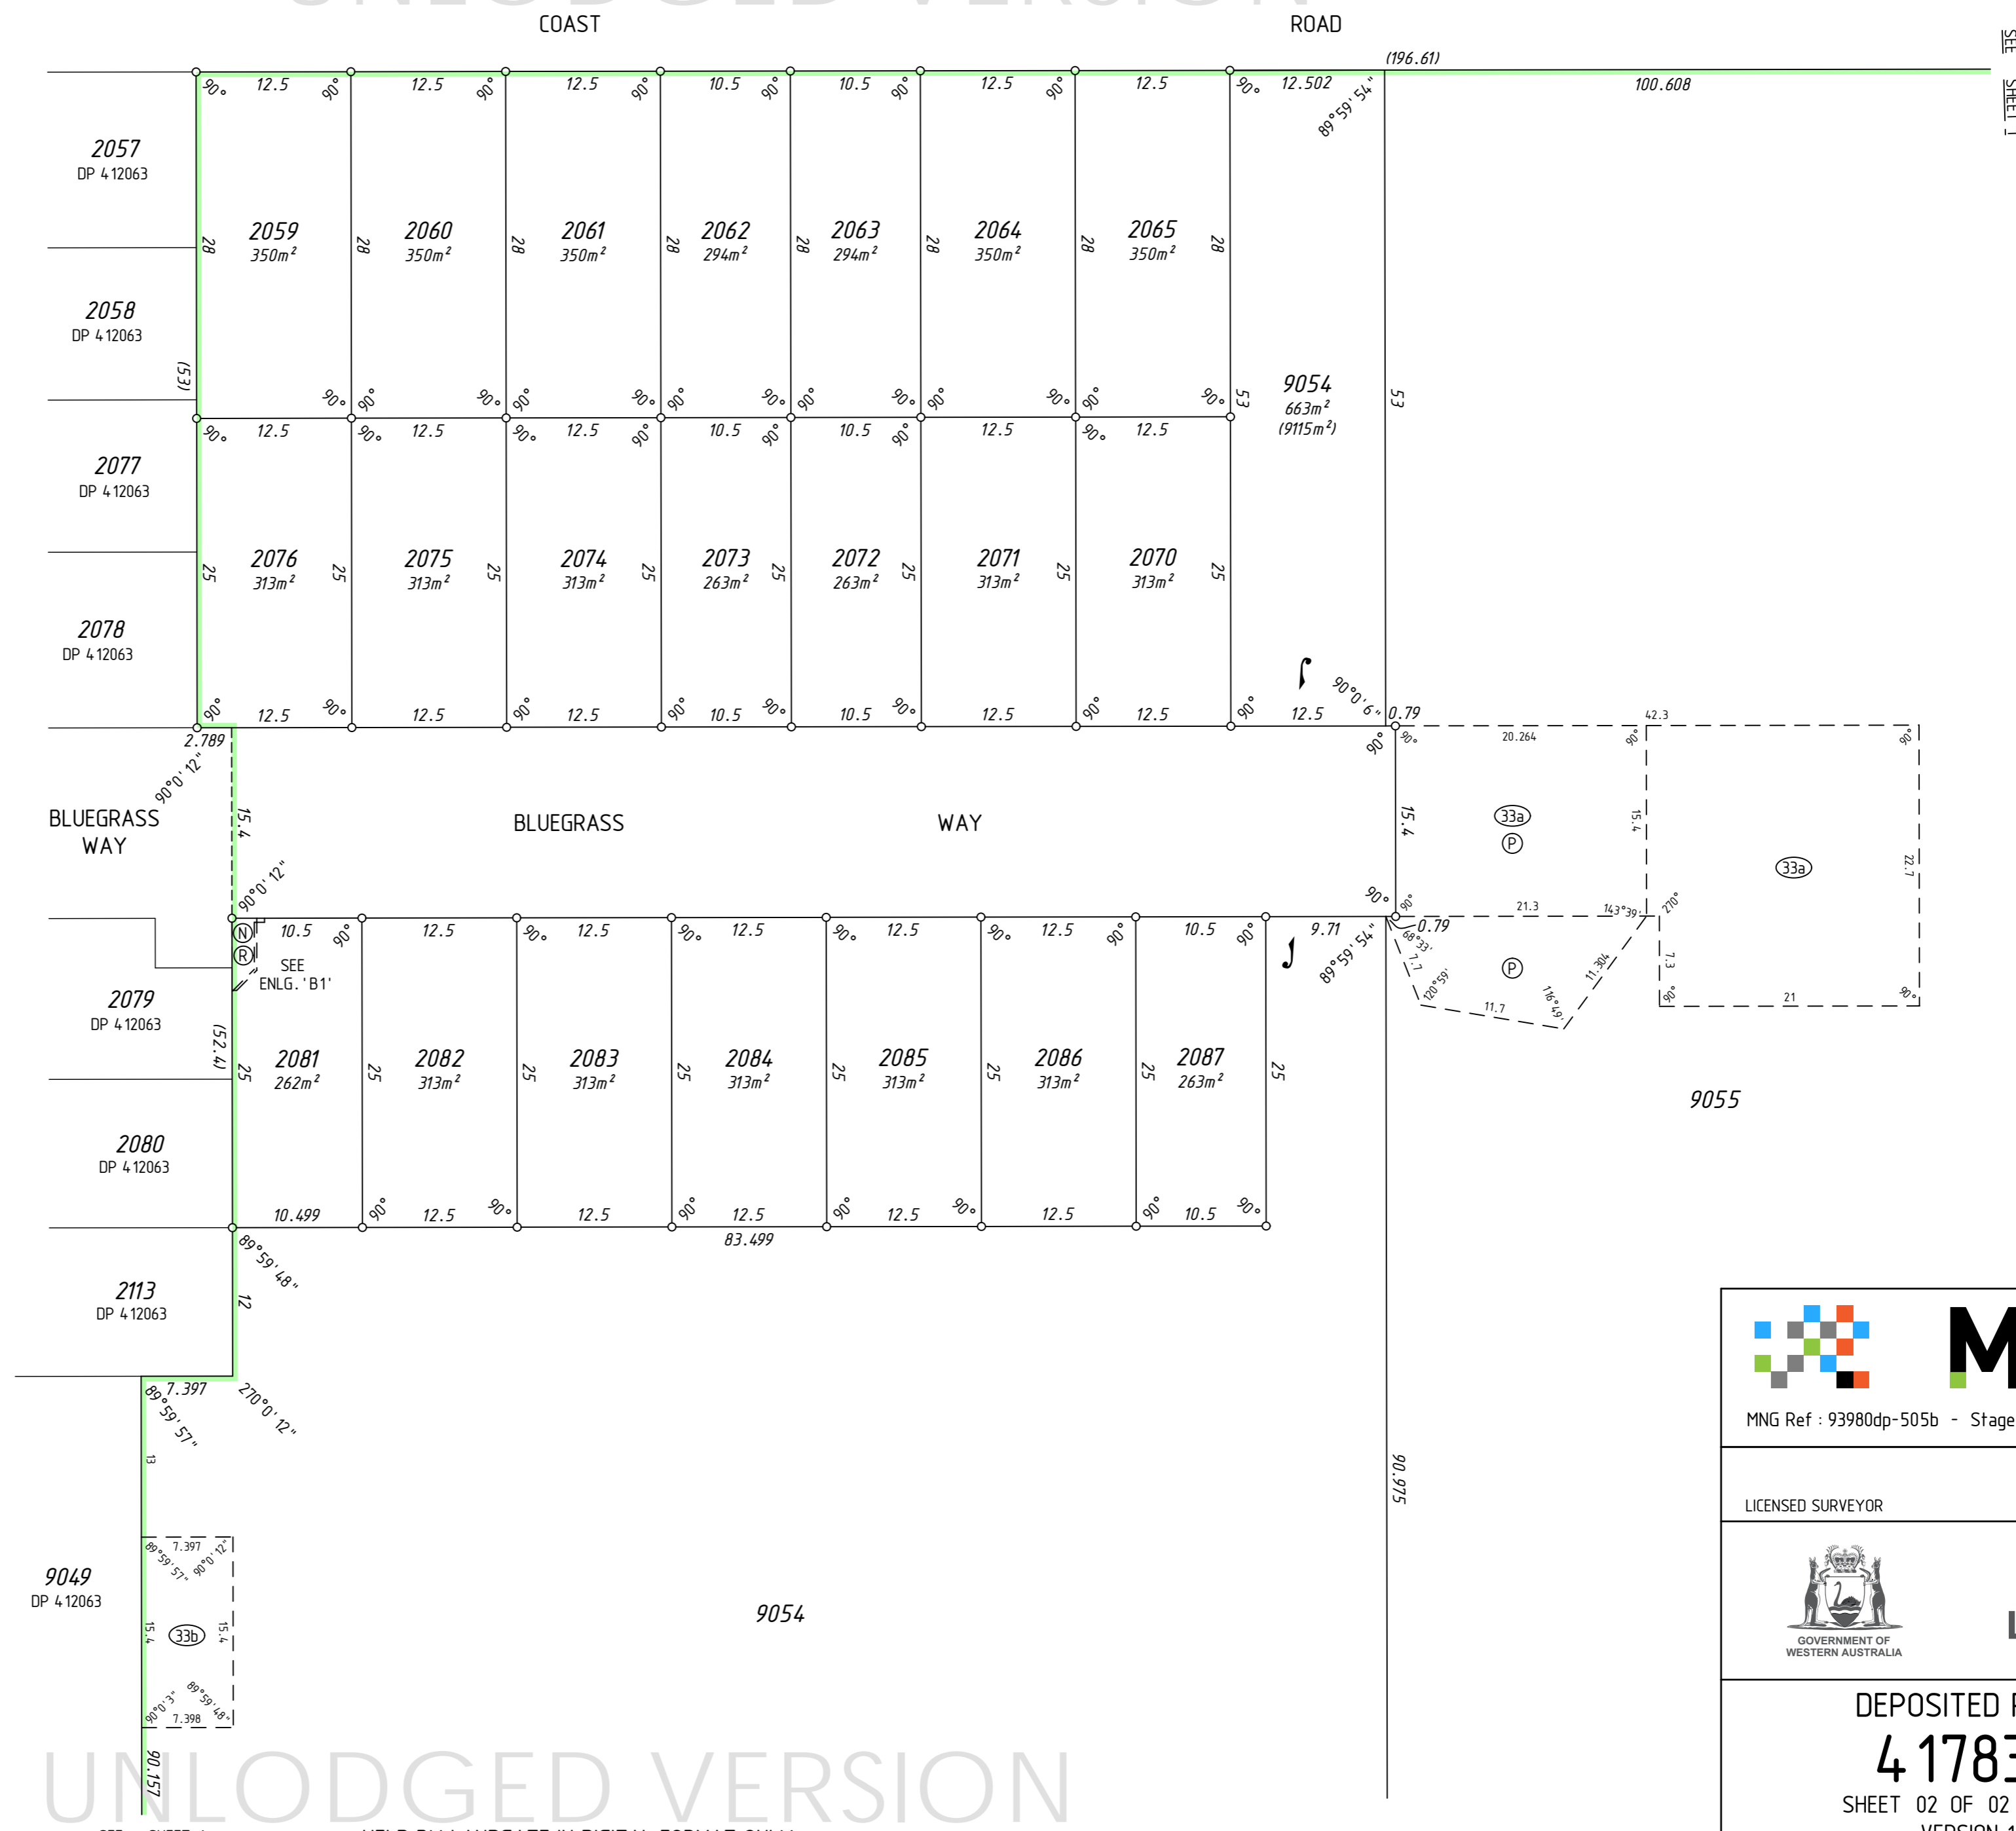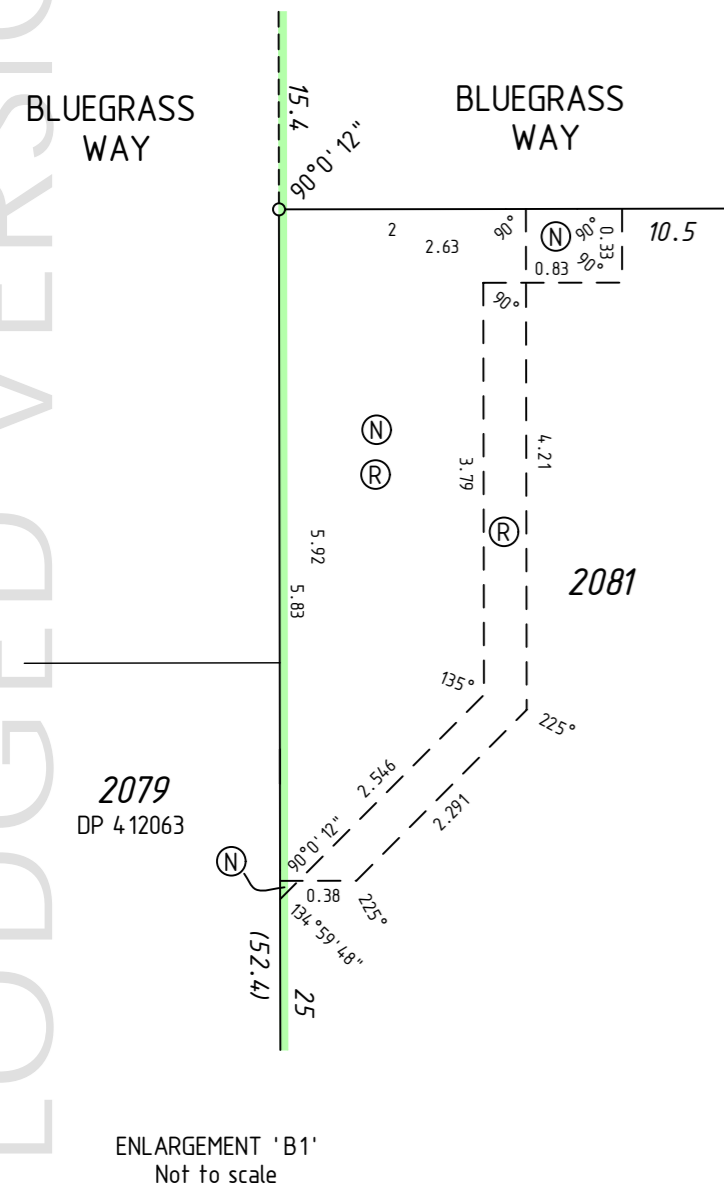

SEE SHEET 1



UNLOGGED VERSION

UNLOGGED VERSION

DRAFT
ALL AREAS AND DIMENSIONS
ARE SUBJECT TO FINAL SURVEY
AND WAPC APPROVAL

SURVEY CARRIED OUT UNDER REG 26A
SPECIAL SURVEY AREA GUIDELINES
SEE SURVEY SHEETS FOR SURVEY INFORMATION

USE ONLY THE SURVEY SHEET/S WHEN DETERMINING
THE TRUE FINAL POSITION AND TYPE OF ALL SURVEY
MARKS PLACED PERTAINING TO THIS PLAN.

UNLOGGED VERSION

SEE SHEET 1

HELD BY LANDGATE IN DIGITAL FORMAT ONLY

SEE SHEET 1

MNG Ref : 93980dp-505b - Stage 1R3 - DP4 17837.CSD

LICENSED SURVEYOR DATE

DEPOSITED PLAN
4 17837
SHEET 02 OF 02 SHEETS
VERSION 1

FOR HEADING SEE SHEET 1

UNLODGED VERSION

PRELIMINARY ONLY
UNLODGED VERSION
SUBJECT TO
LANDGATE AUDIT

This version is
- Current as at 9/08/2019
- Subject to change without notice
- Not intended for design use.
a LANDGATE APPROVED copy
should be obtained for such purposes.

UNLODGED VERSION

UNLODGED VERSION

THIS SURVEY SHEET WILL BE
REPLACED BY THE SURVEY DATA

UNLODGED VERSION

HELD BY LANDGATE IN DIGITAL FORMAT ONLY



MNG Ref: 93980dp-505b



GOVERNMENT OF
WESTERN AUSTRALIA

Landgate

DEPOSITED PLAN
4 17837
SURVEY SHEET