

VERSION	AMENDMENT	AUTHORISED BY	DATE

HELD BY LANDGATE IN DIGITAL FORMAT ONLY
 REG 26A(1) - FINAL MARKING DEFERRED
 (APPROVAL ID ???-?? DATED 00 MONTH YEAR, LANDGATE FILE 000??-201?)

MNG
 MC MULLEN NOLAN GROUP
 PO Box 3526, Success W.A. 6964
 Tel: (08) 6436 1599
 Fax: (08) 6436 1500
 Email: info@mngsurvey.com.au
 MNG Ref: 93980dp-531a - Stage 1R-4 - DP4.19662.CSD

TYPE FREEHOLD S.S.A. YES

PURPOSE SUBDIVISION


DRAFT
 ALL AREAS AND DIMENSIONS
 ARE SUBJECT TO FINAL SURVEY
 AND WAPC APPROVAL

**PRELIMINARY ONLY
 UNLODGED VERSION
 SUBJECT TO
 LANDGATE AUDIT**
 This version is
 - Current as at 18/07/2020
 - Subject to change without notice
 - Not intended for design use,
 a LANDGATE APPROVED copy
 should be obtained for such purposes.


AMENDMENTS TABLE		
Revision	Description	Date
A	Initial Issue	18/07/2020

UNLODGED VERSION

UNLODGED VERSION

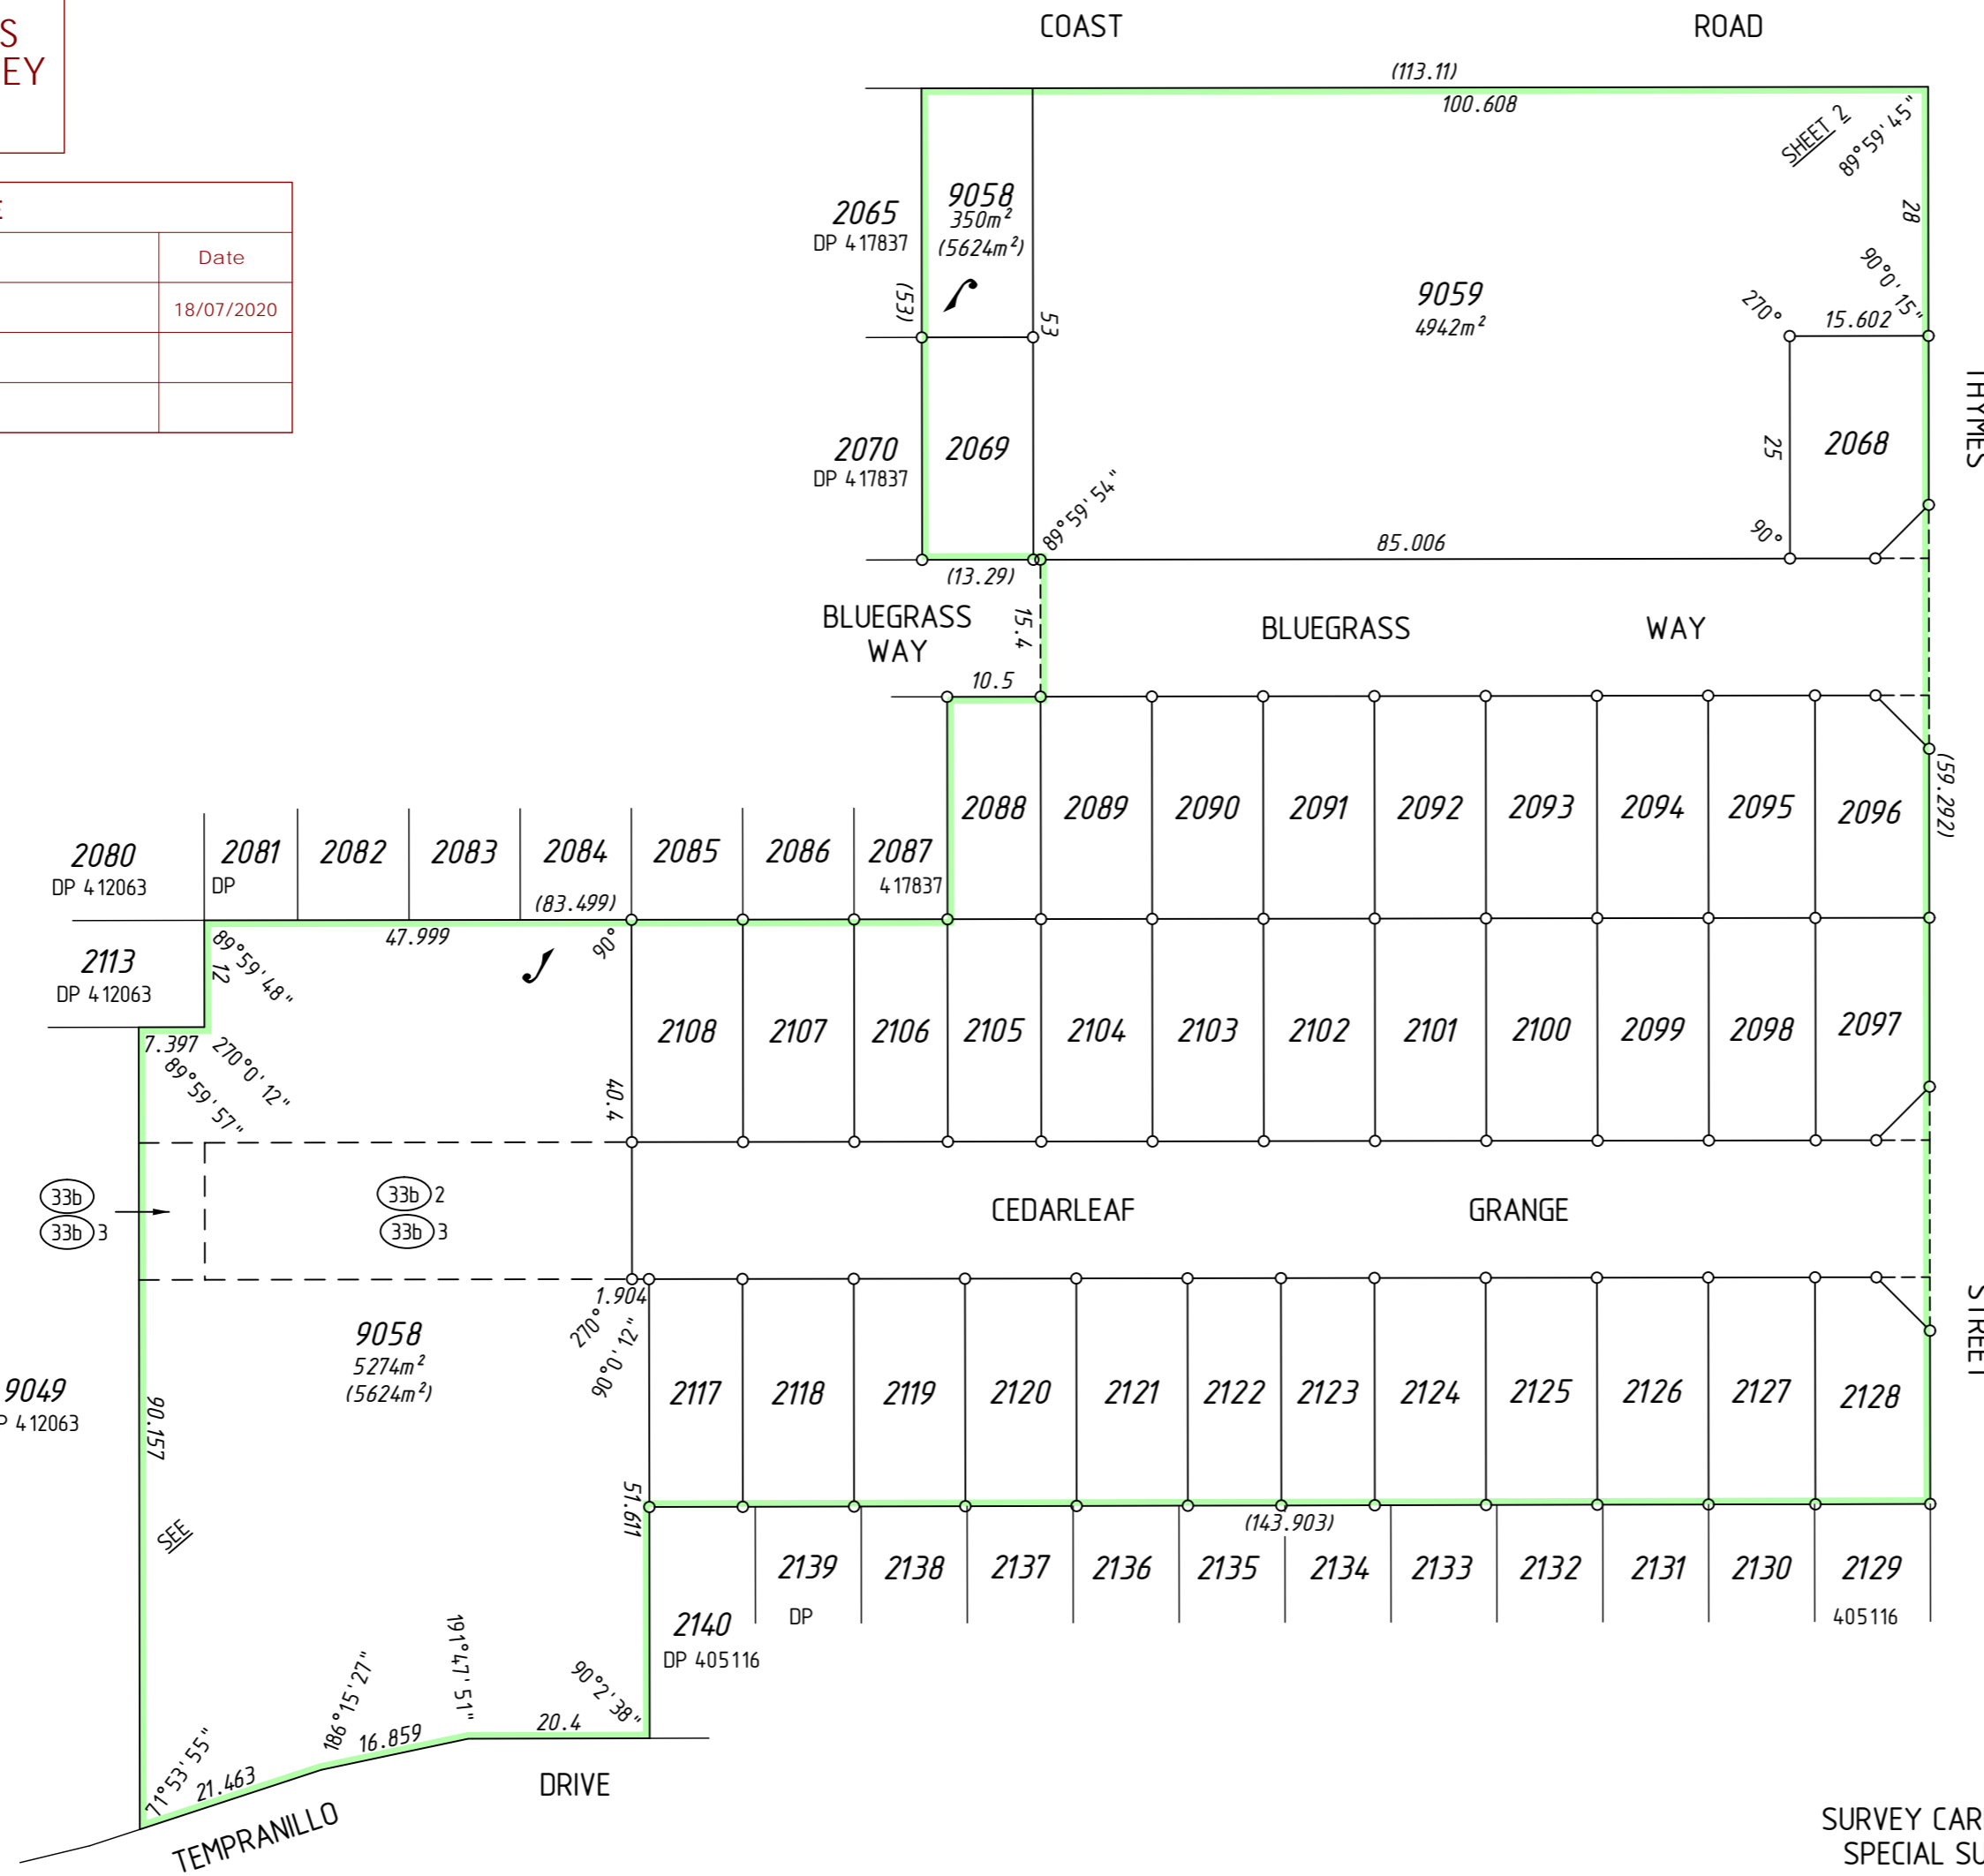

SURVEY CARRIED OUT UNDER REG 26A
 SPECIAL SURVEY AREA GUIDELINES
 SEE SURVEY SHEETS FOR SURVEY INFORMATION
 USE ONLY THE SURVEY SHEET/S WHEN DETERMINING
 THE TRUE FINAL POSITION AND TYPE OF ALL SURVEY
 MARKS PLACED PERTAINING TO THIS PLAN.

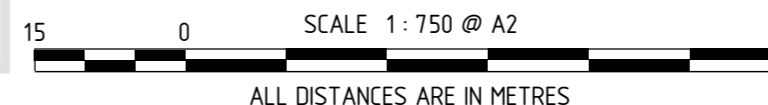

INTERESTS AND NOTIFICATIONS

SUBJECT	PURPOSE	STATUTORY REFERENCE	ORIGIN	LAND BURDENED	BENEFIT TO	COMMENTS
33b	EASEMENT (Sewerage)	SEC 167 OF THE P. & D. ACT REG 33 (b)	DP 4.12063	LOT 9058	WATER CORPORATION	
33b)2	EASEMENT (Sewerage)	SEC 167 OF THE P. & D. ACT REG 33 (b)	THIS PLAN	LOT 9058	WATER CORPORATION	
33b)3	EASEMENT (Water Supply)	SEC 167 OF THE P. & D. ACT REG 33 (b)	THIS PLAN	LOT 9058	WATER CORPORATION	
	RESTRICTIVE COVENANT	SEC 136D OF THE T.L.A.	THIS PLAN & DOC	ALL LOTS EXCEPT 9058 AND 9059	ALL LOTS EXCEPT 9058 AND 9059	

FORMER TENURE TABLE

LOT	FORMER TENURE	ON PLAN / DIAGRAM	TITLE
2069, 2106-2108, 2117-2119, 9058	PT LOT 9054	DP 4.17837	2976-764
2088, 2105, 2120	PT LOT 9054 PT LOT 9055	DP 4.17837 DP 4.17837	2976-764 2976-765
2068, 2089-2104, 2121-2128, 9059	PT LOT 9055	DP 4.17837	2976-765

GOVERNMENT OF WESTERN AUSTRALIA

DEPOSITED PLAN
4 19662
 SHEET 01 OF 02 SHEETS
 (PLUS SURVEY SHEET(S))
 VERSION 1

SURVEYOR'S CERTIFICATE - REG 54
 I, Matthew B. WEBB
 hereby certify that this plan is accurate and is a correct representation of the -
 (a) *survey, and/or
 (b) *calculations from measurements recorded in the field records,
 [* delete if inapplicable]
 undertaken for the purposes of this plan and that it complies with the relevant written law(s) in relation to which it is lodged.

LICENSED SURVEYOR DATE
 LODGED
 DATE FEE PAID ASSESS No.
 I.S.C.
 EXAMINED DATE

WESTERN AUSTRALIAN PLANNING COMMISSION
 FILE 156842
 Delegated under S. 16 P&D Act 2005 DATE

IN ORDER FOR DEALINGS
 SUBJECT TO
 SUBJECT TO SURRENDER OF EASEMENTS (P) & (33A) ON DP 4.7837
 FOR INSPECTOR OF PLANS AND SURVEYS DATE

APPROVED REG26A (1),(4)
 INSPECTOR OF PLANS AND SURVEYS DATE
 (S. 18 Licensed Surveyors Act 1909)

DRAFT
 ALL AREAS AND DIMENSIONS
 ARE SUBJECT TO FINAL SURVEY
 AND WAPC APPROVAL

**PRELIMINARY ONLY
 UNLODGED VERSION
 SUBJECT TO
 LANDGATE AUDIT**

This version is
 - Current as at 18/07/2020
 - Subject to change without notice
 - Not intended for design use,
 a LANDGATE APPROVED copy
 should be obtained for such purposes.


SEE SHEET 1 FOR AMENDMENTS TABLE

FOR HEADING SEE SHEET 1
 FOR INTERESTS AND NOTIFICATIONS
 SEE SHEET 1

UNLODGED VERSION


UNLODGED VERSION


UNLODGED VERSION

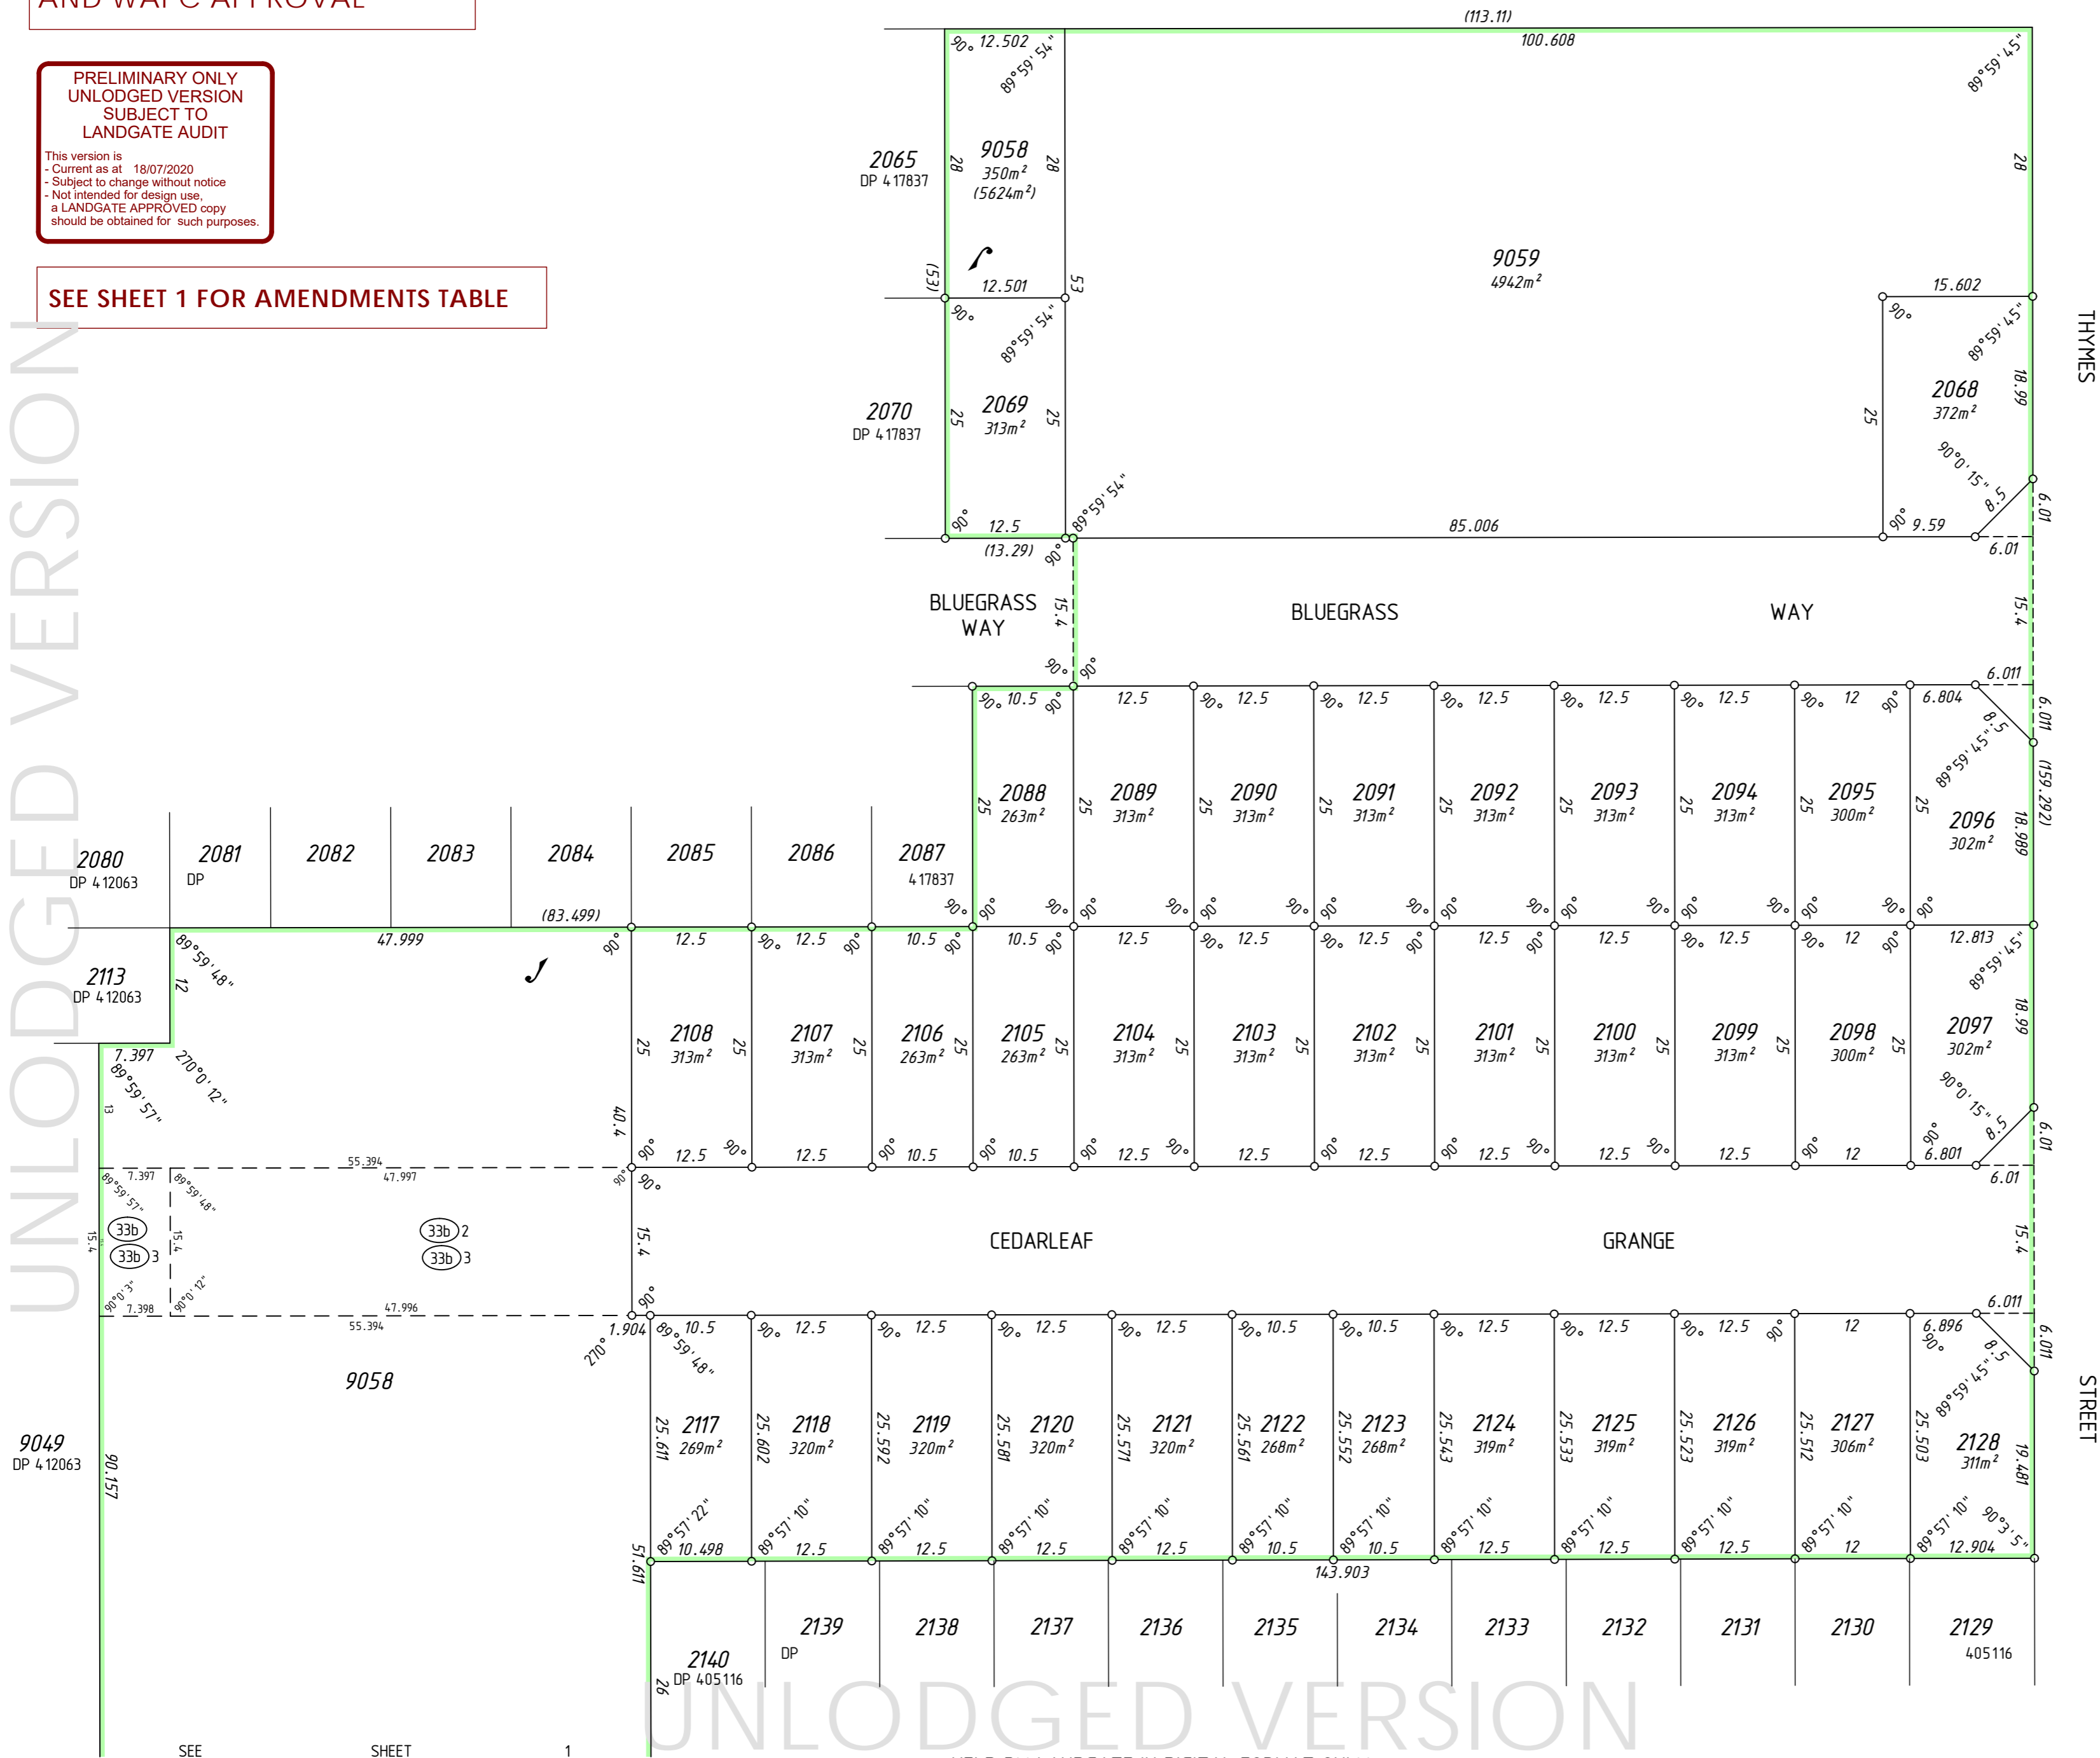

SURVEY CARRIED OUT UNDER REG 26A
 SPECIAL SURVEY AREA GUIDELINES
 SEE SURVEY SHEETS FOR SURVEY INFORMATION

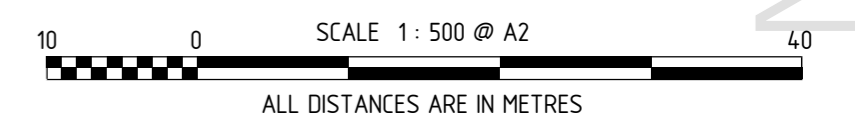

USE ONLY THE SURVEY SHEET/S WHEN DETERMINING
 THE TRUE FINAL POSITION AND TYPE OF ALL SURVEY
 MARKS PLACED PERTAINING TO THIS PLAN.





MNG Ref : 93980dp-531a - Stage 1R-4 - DP419662.CSD

LICENSED SURVEYOR _____ DATE _____

DEPOSITED PLAN
4 19662
 SHEET 02 OF 02 SHEETS
 VERSION 1

UNLODGED VERSION

HELD BY LANDGATE IN DIGITAL FORMAT ONLY

FOR HEADING SEE SHEET 1

UNLODGED VERSION

PRELIMINARY ONLY
UNLODGED VERSION
SUBJECT TO
LANDGATE AUDIT

This version is
- Current as at 18/07/2020
- Subject to change without notice
- Not intended for design use,
a LANDGATE APPROVED copy
should be obtained for such purposes.

UNLODGED VERSION

UNLODGED VERSION

THIS SURVEY SHEET WILL BE
REPLACED BY THE SURVEY DATA



MNG Ref: 93980dp-531a



GOVERNMENT OF
WESTERN AUSTRALIA



DEPOSITED PLAN

4 19662

SURVEY SHEET

UNLODGED VERSION

HELD BY LANDGATE IN DIGITAL FORMAT ONLY